


T. 19 N., R. 26 E.
T. 18 N., R. 26 E.

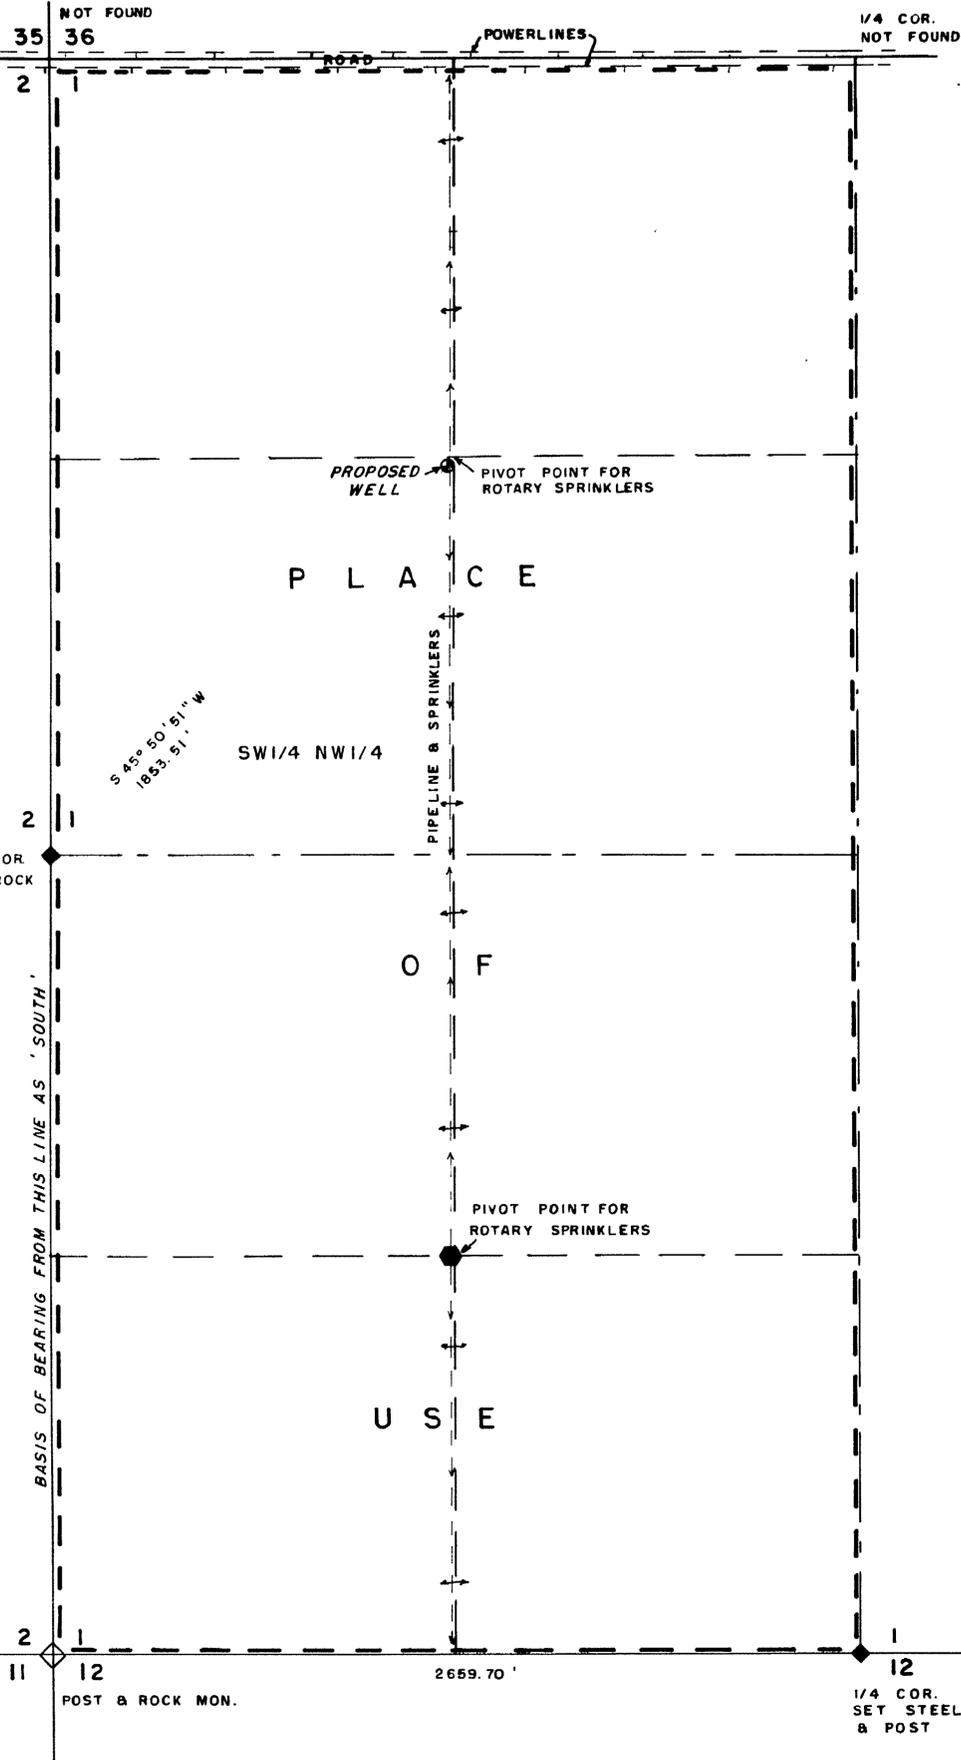



STATE of NEVADA } ss.
CARSON CITY

I, Walter G. Reid, being first duly sworn, depose and say that this map, consisting of one sheet, has been correctly drawn to the designated scale from field notes of a survey made by me on the 27th day of April, 1976; that it truly and correctly represents the proposed location and extent of the works used to divert water from an underground source in Churchill County, by Ralph Carmona for irrigation and domestic purposes. That the proposed point of diversion, the approximate location and size of the diverting conduit, all reservoirs or basins, the locations and names of all other works which will cross or connect with the proposed works, and the boundary of all lands, showing by 40-acre subdivisions the areas to be irrigated, are fully and correctly designated thereon.

Walter G. Reid
State Water Right Surveyor

Subscribed and sworn to before me this 4th day of May, 1976.

Jean Williams

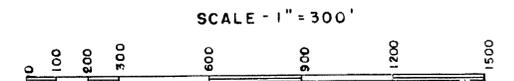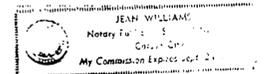

FILED
MAY 4 1976
STATE ENGINEER'S OFFICE

MAP
TO ACCOMPANY APPLICATION
TO APPROPRIATE WATER FOR
IRRIGATION AND DOMESTIC BY
RALPH CARMONA
FROM UNDERGROUND SOURCE

30217