


T.45N.,R.56E.
M.D.B. & M.

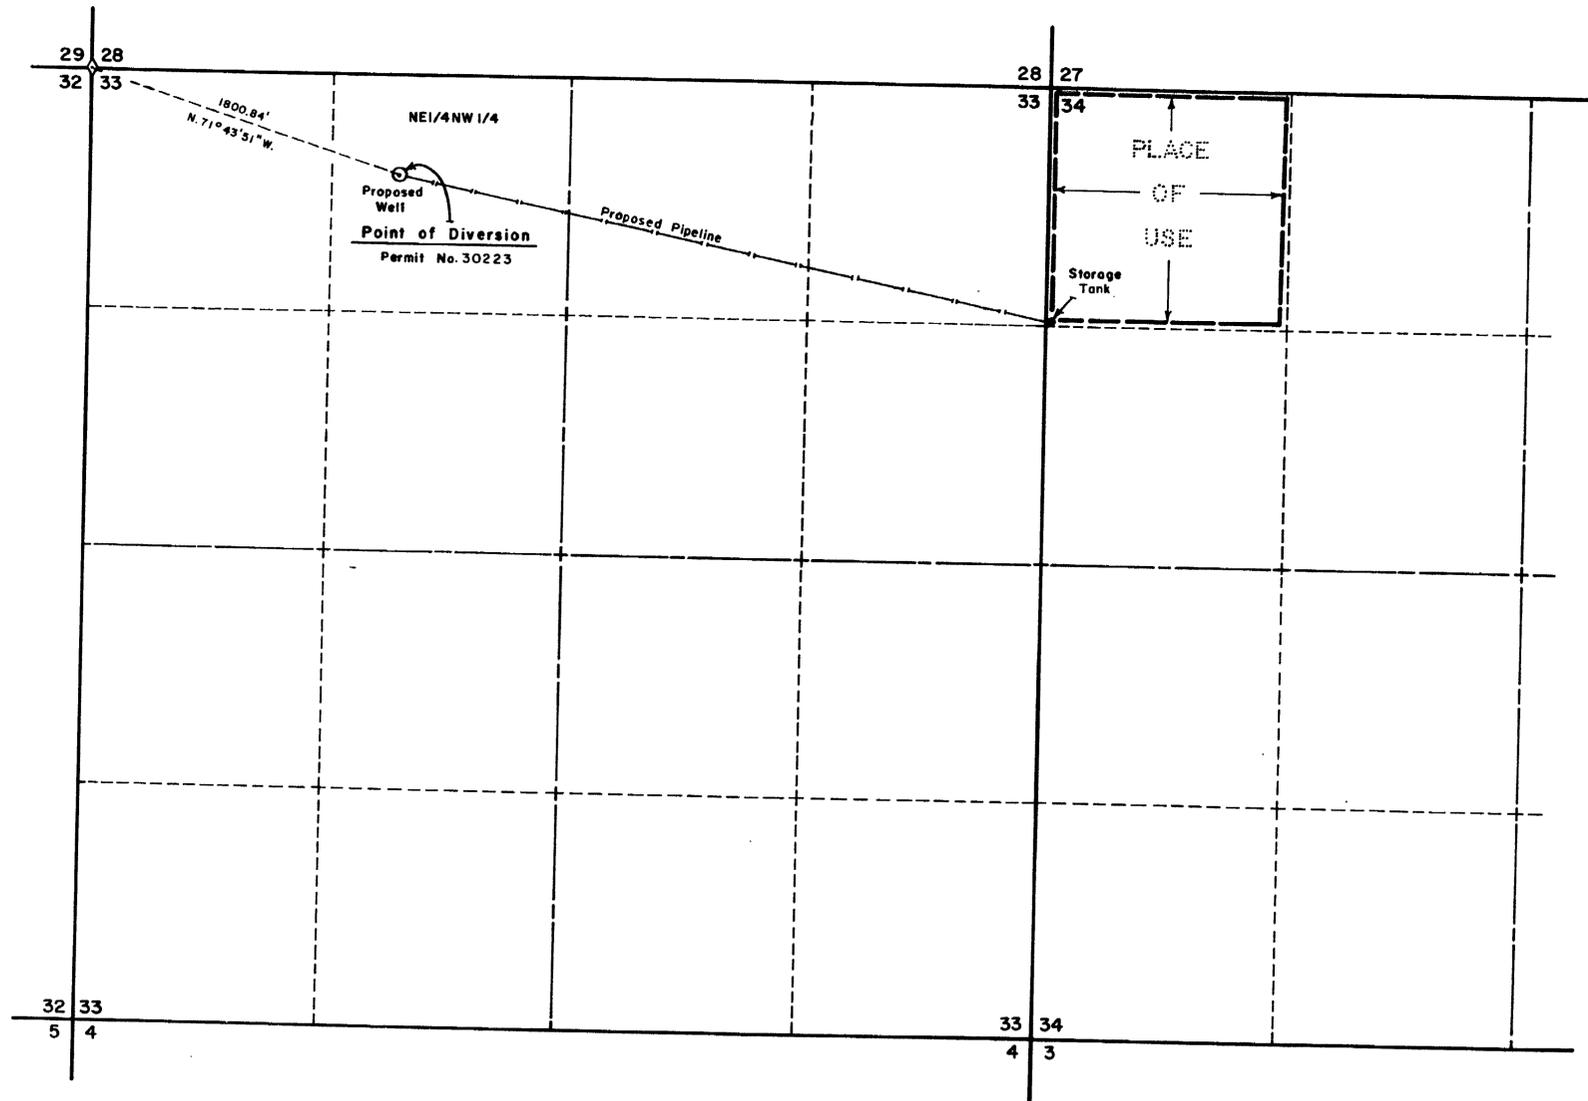



State of Nevada
County of Elko

I, Mark Chilton, being first duly sworn, depose and say that this map, consisting of one sheet, has been correctly drawn to the designated scale from field notes of a survey made under my supervision and direction on the 20th day of May, 1976; that it truly and correctly represents the proposed location and extent of the works used to divert water from an UNDERGROUND SOURCE in Elko County, by DIAMOND JIM MINING CO. for MINING, MILLING, and DOMESTIC purposes. That the proposed point of diversion and return, the location of the mill, the approximate size and capacity of the diverting channel, and the location and names of all other works or streams which are crossed by, or connected with the said works, are fully and correctly designated hereon.



Subscribed and sworn to before me this 20th day of May, 1976.
Notary Public in and for Elko County, Nevada.

Leora Bernadot

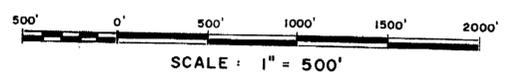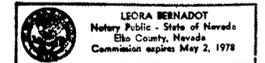

FILED
JUN 1 1976
STATE ENGINEER'S OFFICE

NO.	DATE	REVISIONS	CHECKED BY

30223

MAP
TO ACCOMPANY APPLICATION TO
APPROPRIATE WATER
FOR MINING, MILLING & DOMESTIC PURPOSES
BY **DIAMOND JIM MINING CO.**
FROM UNDERGROUND SOURCES

CHILTON ENGINEERING W76011 0
421 COURT STREET ELKO, NEVADA

30223