


T. 19 N., R. 63 E., M. D. B. & M.

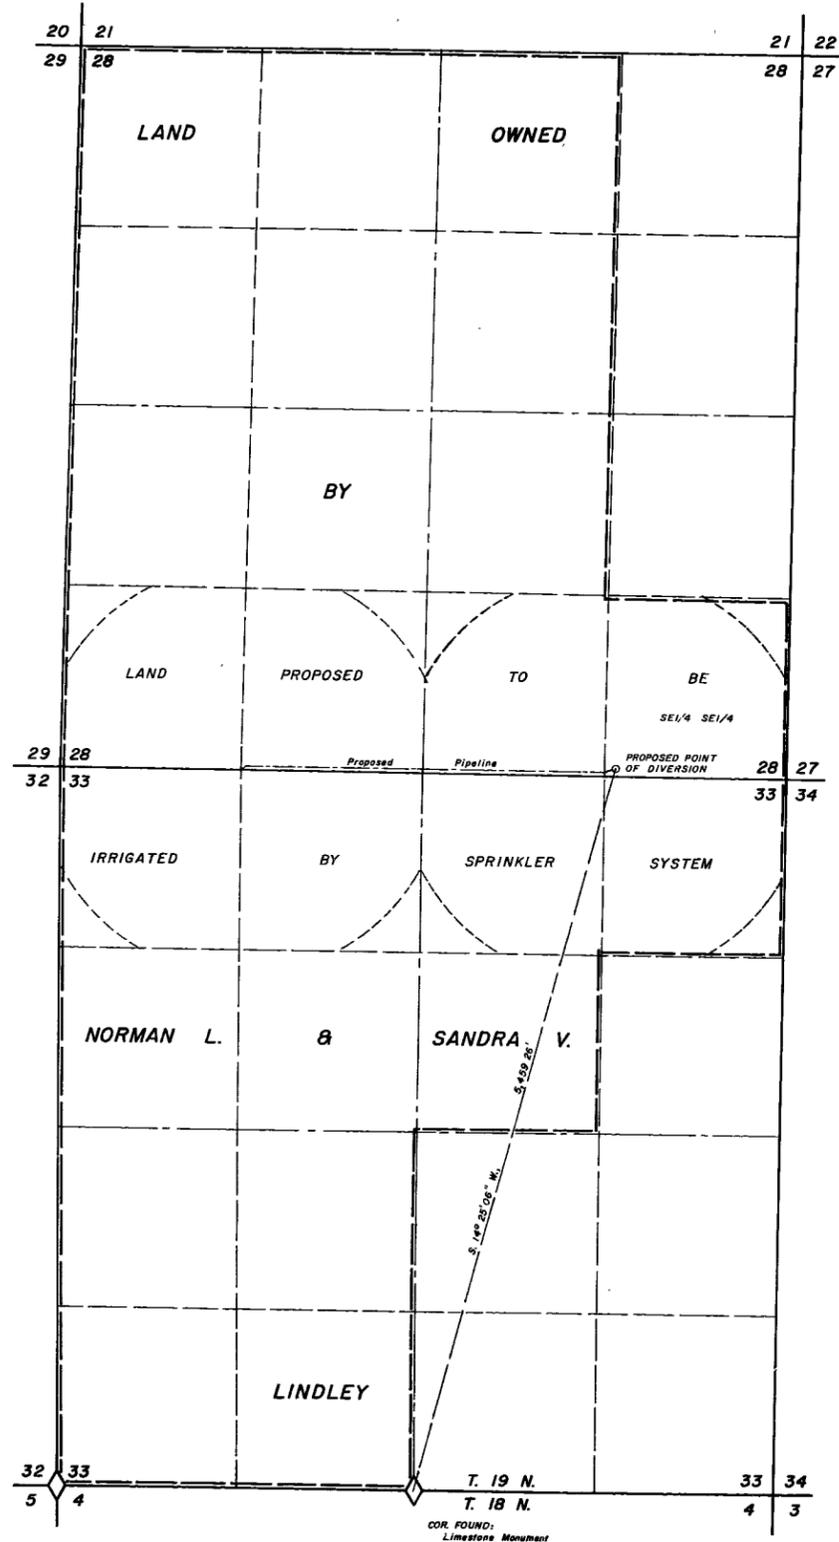

STATE OF NEVADA } ss
County of White Pine }

I, Richard W. Forman, being first duly sworn, depose and say that this map, consisting of one sheet, has been correctly drawn to the designated scale from field notes of a survey made by me between the 5th day of April, and the 7th day of April, 1976; that it truly and correctly represents the proposed location and extent of the works used to divert water from Underground Sources, in White Pine County, by Norman L. and Sandra V. Lindley for Irrigation and Domestic purposes. That the proposed point of diversion, the approximate location and size of the diverting channel, all reservoirs or basins, the location and names of all other works which will cross or connect with the proposed works, and the boundary of all lands, showing by 40-acre subdivisions the areas proposed to be irrigated, are fully and correctly designated thereon.

Richard W. Forman
State Water Right Surveyor

Subscribed and sworn to before me this 7th day of May, 1976.

Marcia Forman
Notary Public in and for White Pine County, Nevada

MARCIA FORMAN
Notary Public - Spring Valley, NV
Commission Expires Feb 11, 1981



FILED
MAY 11 1976
STATE ENGINEER'S OFFICE

OFFICE
STATE ENGINEER
1976 MAY 11 AM 10 55

SURVEYED & MAPPED
BY
BOUNDY & FORMAN, INC.
ELY, NEVADA
MAY, 1976

3028

MAP TO ACCOMPANY
APPLICATION TO APPROPRIATE WATER
FOR IRRIGATION & DOMESTIC
BY NORMAN L. & SANDRA V. LINDLEY
FROM UNDERGROUND SOURCES

017348