


T. 19 N., R. 45 E., M. D. B. & M.

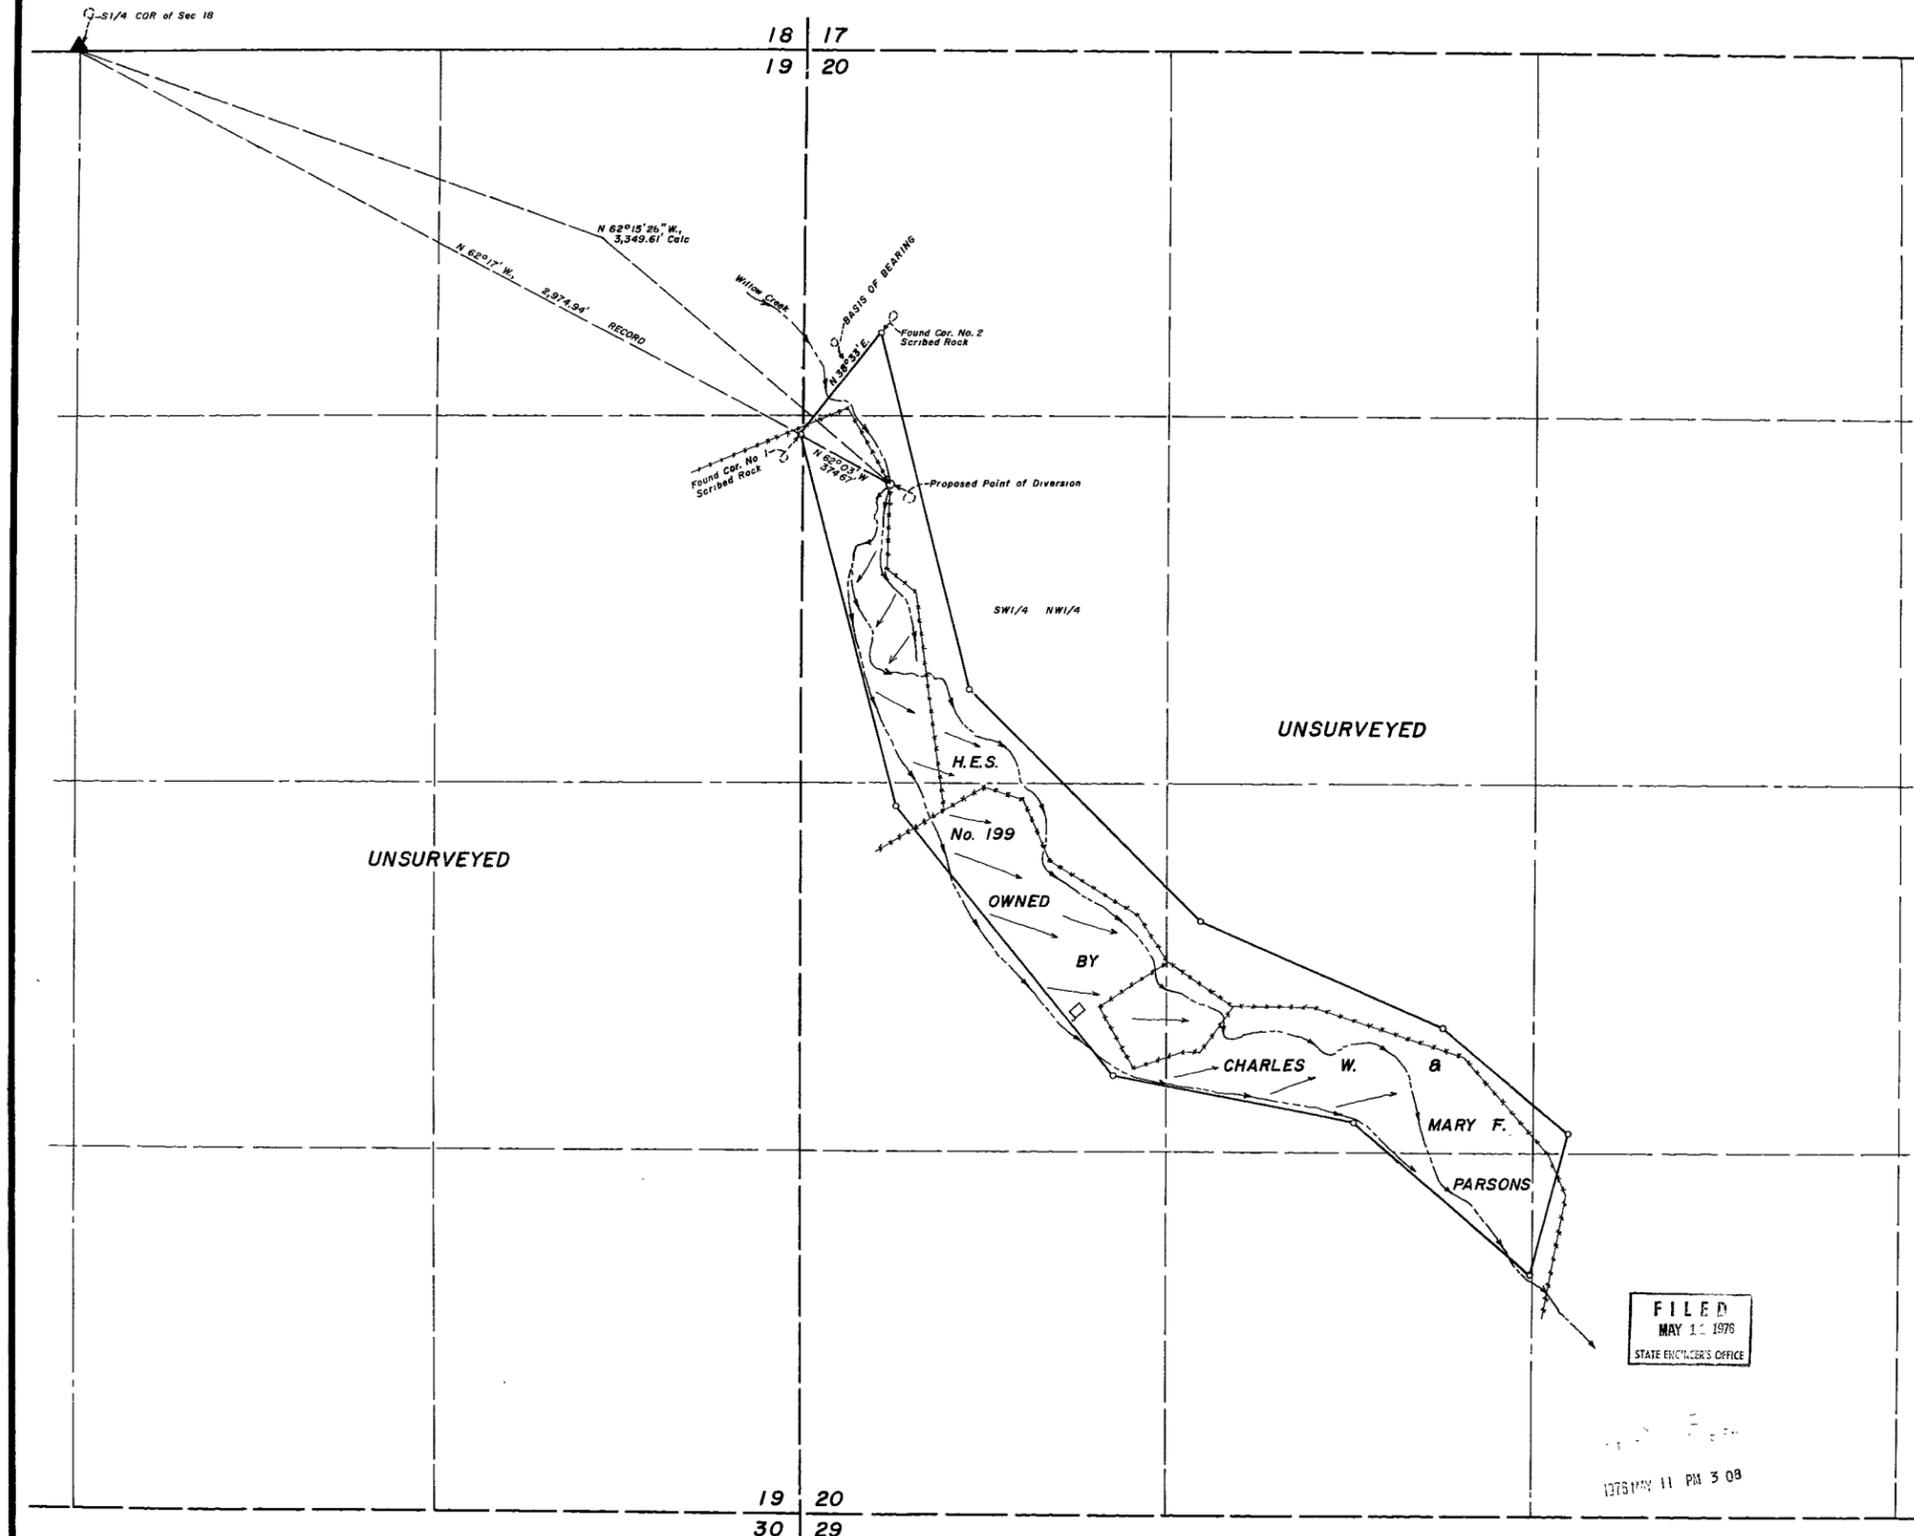



STATE OF NEVADA } ss
County of White Pine }

I, Richard W. Forman, being first duly sworn, depose and say that this map, consisting of one sheet, has been correctly drawn to the designated scale from field notes of a survey made under my supervision and direction, between the 24th day of February, and the 28th day of February, 1976, that it truly and correctly represents the proposed location and extent of the works used to divert water from Willow Creek, in Lander County, by Charles W. and Mary F. Parsons for Irrigation and Domestic purposes. That the proposed point of diversion, the approximate location and size of the diverting channel, all reservoirs or basins, the location and names of all other works which will cross or connect with the proposed works, and the boundary of all lands, showing by 40-acre subdivisions the areas proposed to be irrigated, are fully and correctly designated thereon.

Richard W. Forman
State Water Right Surveyor

Subscribed and sworn to before me this 15th day of April, 1976

Marcia Forman
Notary Public in and for White Pine County, Nevada.

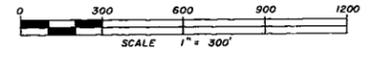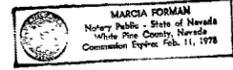

FILED
MAY 11 1976
STATE ENGINEER'S OFFICE

1976 APR 11 PM 3 08

SURVEYED & MAPPED
BY
BOUNDY & FORMAN, INC.
ELY, NEVADA
APRIL, 1976

MAP TO ACCOMPANY
APPLICATION TO APPROPRIATE WATER
FOR IRRIGATION & DOMESTIC
BY CHARLES W. & MARY F. PARSONS
FROM WILLOW CREEK

30251