


T. 19 N., R. 45 E., M.D.B. & M.

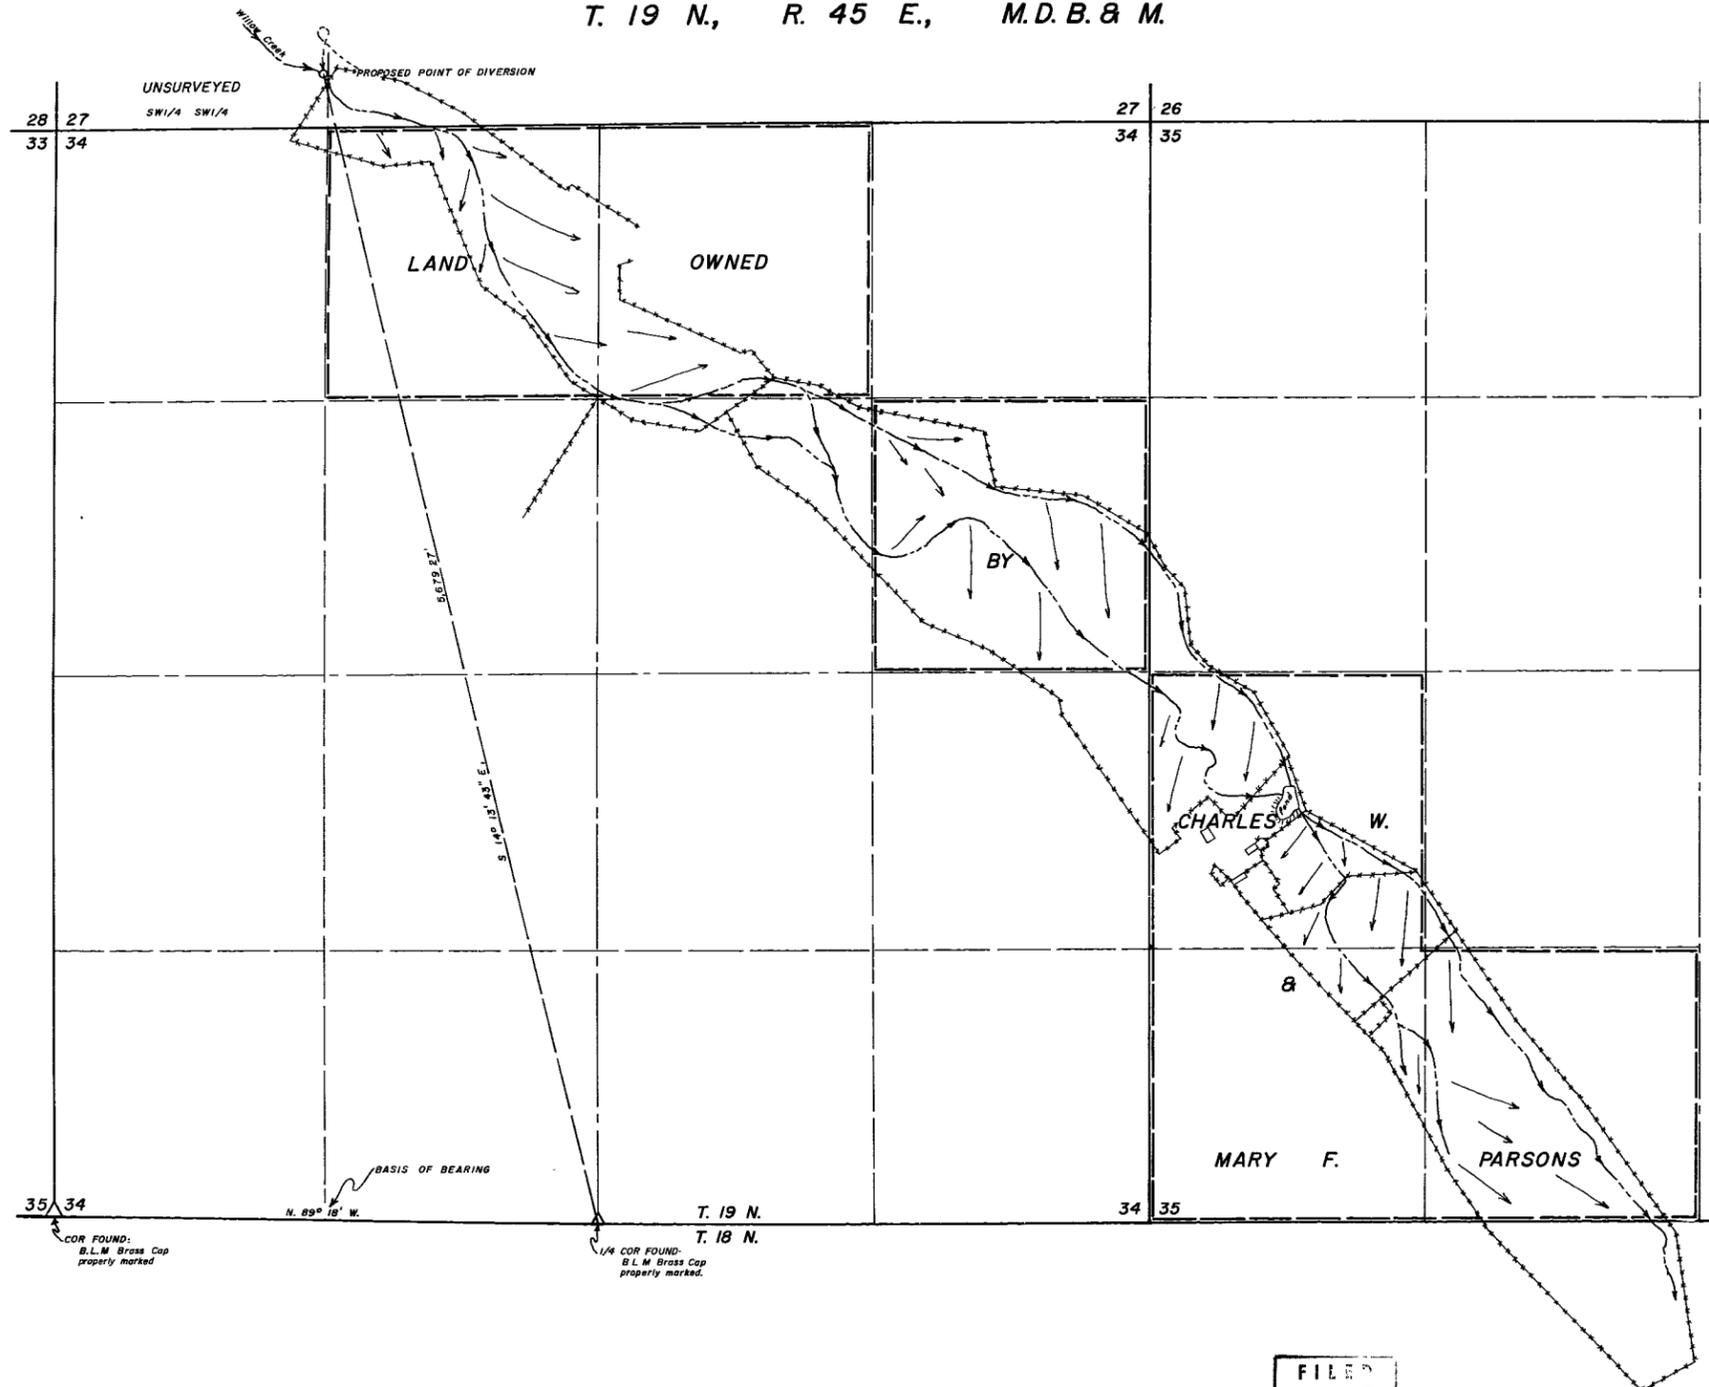


STATE OF NEVADA } ss  
County of White Pine }

I, Richard W. Forman, being first duly sworn, depose and say that this map, consisting of one sheet, has been correctly drawn to the designated scale from field notes of a survey made under my supervision and direction between the 24th day of February, and the 28th day of February, 1976; that it truly and correctly represents the proposed location and extent of the works used to divert water from Willow Creek, in Lander County, by Charles W. & Mary F. Parsons for Irrigation and Domestic purposes. That the proposed point of diversion, the approximate location and size of the diverting channel, all reservoirs or basins, the location and names of all other works which will cross or connect with the proposed works, and the boundary of all lands, showing by 40-acre subdivisions the areas proposed to be irrigated, are fully and correctly designated thereon.

*Richard W. Forman*  
State Water Right Surveyor

Subscribed and sworn to before me this 14<sup>th</sup> day of April, 1976

*Marcia Forman*  
Notary Public in and for White Pine County, Nevada

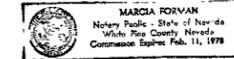

FILED  
MAY 11 1976  
STATE ENGINEER'S OFFICE

OFFICE  
STATE ENGINEER  
1976 MAY 11 PM 3 09

SURVEYED & MAPPED  
BY  
BOUNDY & FORMAN, INC.  
ELY, NEVADA  
APRIL, 1976

MAP TO ACCOMPANY  
APPLICATION TO APPROPRIATE WATER  
FOR IRRIGATION & DOMESTIC  
BY CHARLES W. & MARY F. PARSONS  
FROM WILLOW CREEK

30252