


**BASIS OF BEARING**


THE BASIS OF BEARING FOR THIS SURVEY WAS TAKEN FROM THE NORTH LINE OF SECTION 10 ( S. 89° 37' 00" N. )

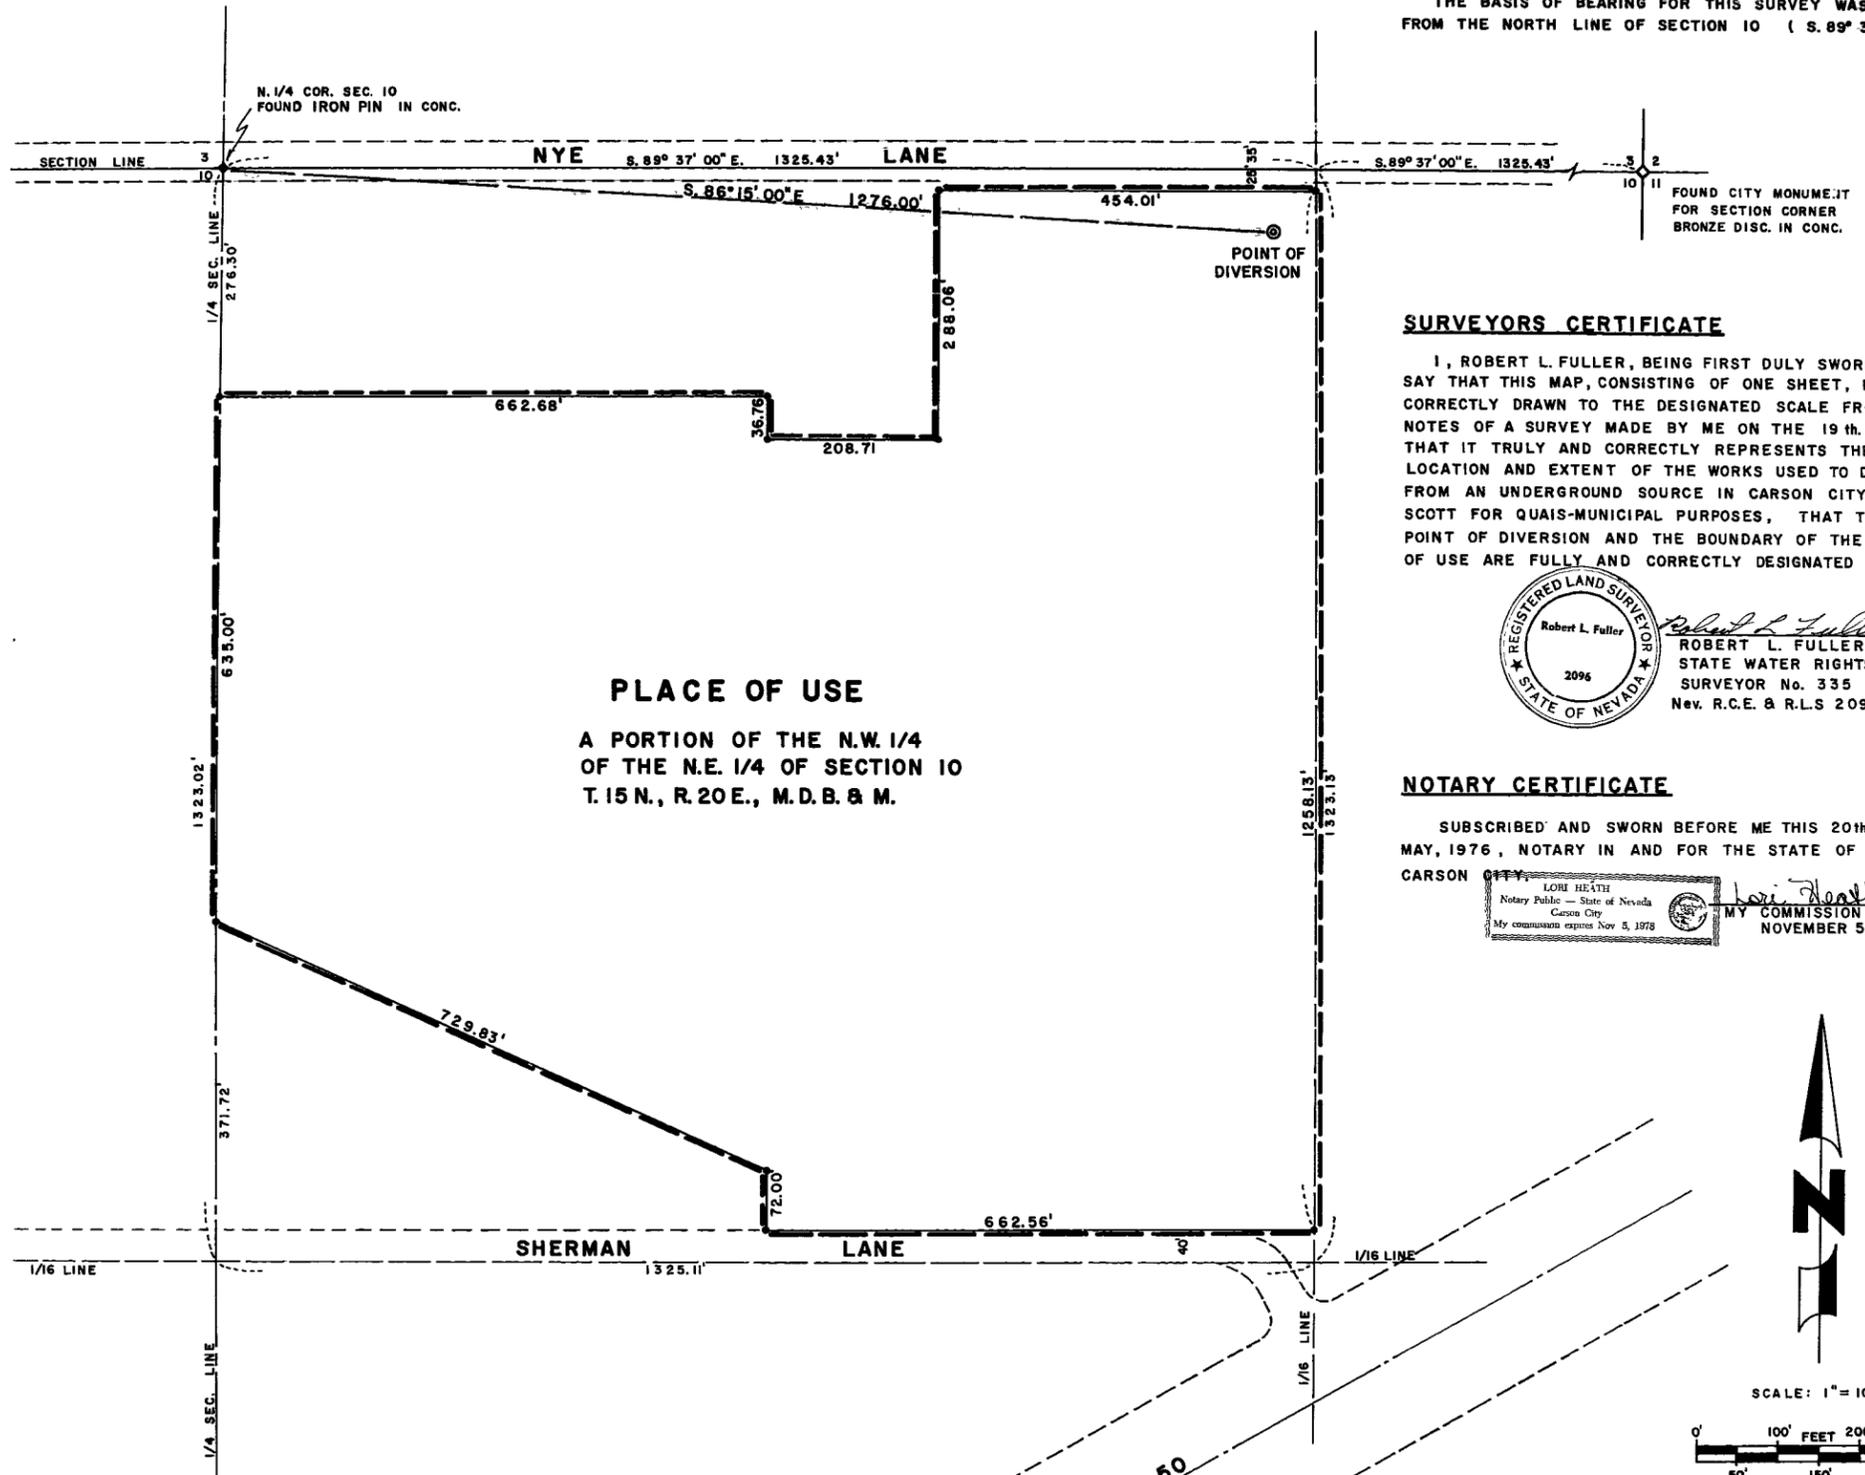

**PLACE OF USE**  
A PORTION OF THE N.W. 1/4  
OF THE N.E. 1/4 OF SECTION 10  
T. 15 N., R. 20 E., M. D. B. & M.

**SURVEYORS CERTIFICATE**


I, ROBERT L. FULLER, BEING FIRST DULY SWORN, DEPOSE AND SAY THAT THIS MAP, CONSISTING OF ONE SHEET, HAS BEEN CORRECTLY DRAWN TO THE DESIGNATED SCALE FROM THE FIELD NOTES OF A SURVEY MADE BY ME ON THE 19th. DAY OF MAY, 1976; THAT IT TRULY AND CORRECTLY REPRESENTS THE PROPOSED LOCATION AND EXTENT OF THE WORKS USED TO DIVERT WATER FROM AN UNDERGROUND SOURCE IN CARSON CITY BY RICHARD N. SCOTT FOR QUASI-MUNICIPAL PURPOSES, THAT THE PROPOSED POINT OF DIVERSION AND THE BOUNDARY OF THE PROPOSED PLACE OF USE ARE FULLY AND CORRECTLY DESIGNATED HEREON.

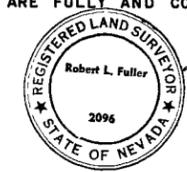


*Robert L. Fuller*  
ROBERT L. FULLER  
STATE WATER RIGHTS  
SURVEYOR No. 335  
Nev. R.C.E. & R.L.S 2096

**NOTARY CERTIFICATE**

SUBSCRIBED AND SWORN BEFORE ME THIS 20th DAY OF MAY, 1976, NOTARY IN AND FOR THE STATE OF NEVADA, CARSON CITY.

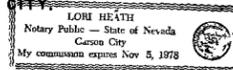

*Lori Heath*  
MY COMMISSION EXPIRES  
NOVEMBER 5, 1978

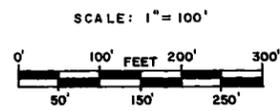

**FILED**  
MAY 20 1976  
STATE ENGINEER'S OFFICE

OFFICE  
STATE ENGINEER  
1976 MAY 20 PM 3 19

MAY 20, 1976

**— MAP —**  
TO ACCOMPANY APPLICATION TO  
APPROPRIATE WATER FOR QUASI  
MUNICIPAL PURPOSES BY RICHARD  
N. SCOTT FROM AN UNDERGROUND  
SOURCE SITUATED IN THE N.W. 1/4 of the N.E. 1/4  
OF SECTION 10, T. 15 N., R. 20 E., M. D. B. & M.  
CARSON CITY, NEVADA  
PREPARED BY R. L. FULLER, ENGINEERING, CARSON CITY

30204