


SEC 19	SEC 20	SEC 21
SEC 30	SEC 29	SEC 28
SEC 31	SEC 32	SEC 33

T 28 S
T 29 S

SCHEMATA
no scale

found original section corner set by Myrick in 1883, in stone 8"x12"x18" with 2 notches on south & 5 notches on east - also - 3' long natural limb (species unknown) edge trimmed to nominal 1/2" x 1/2" - profuse, illegible scribing on at least 3 sides

SECTION 20
SECTION 29
SECTION 30
SECTION 29
1/4 corner washed out

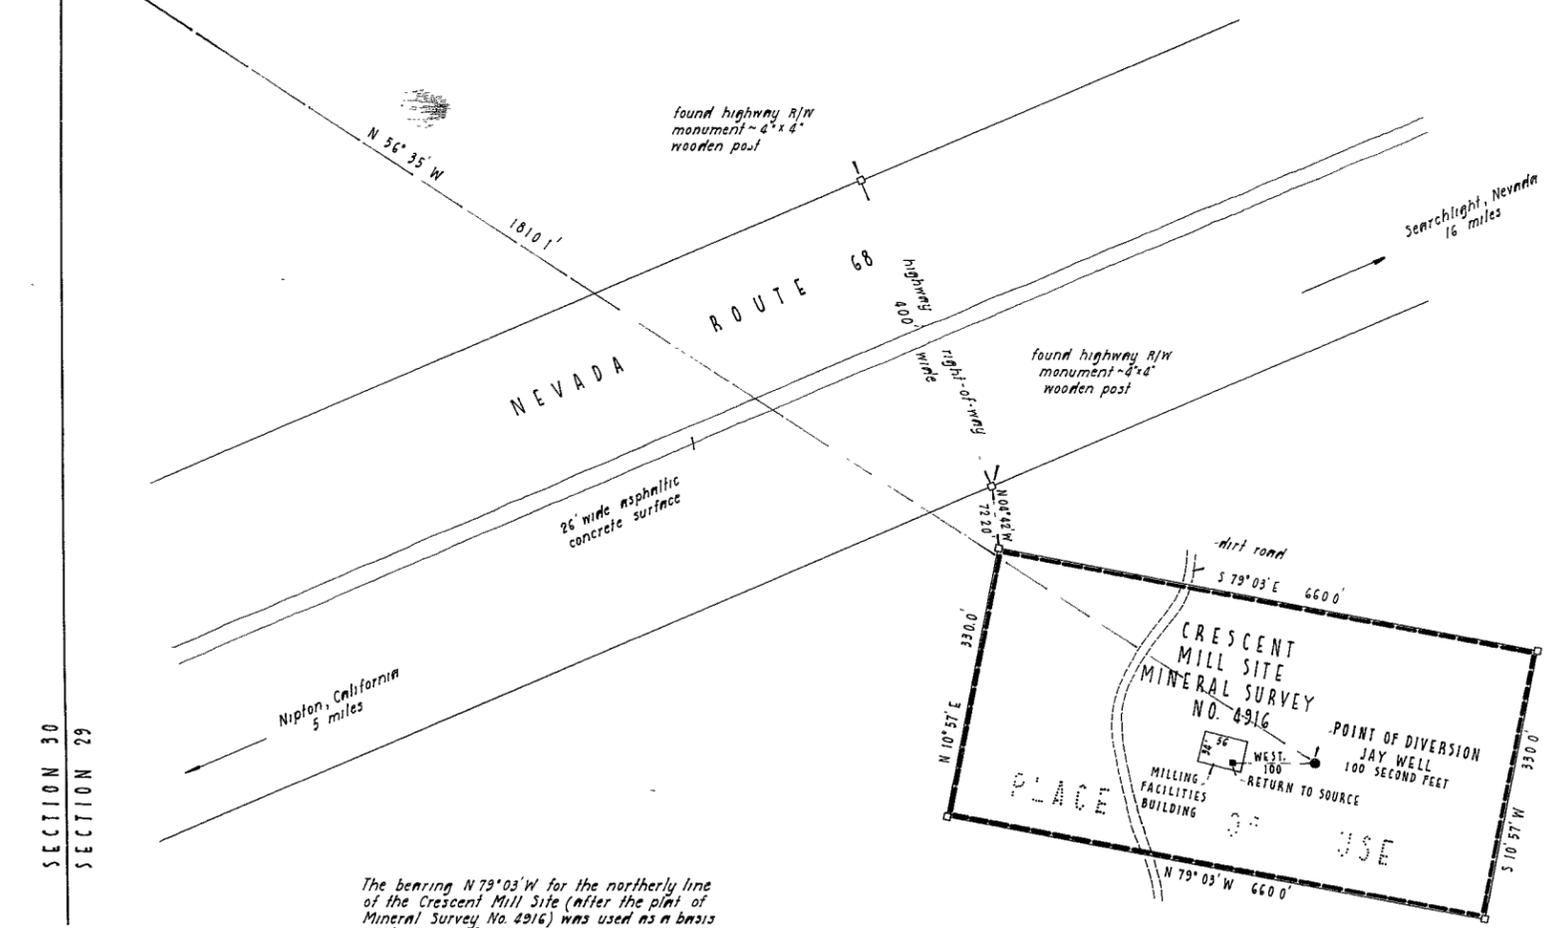

State of Nevada } ss
County of Clark }
I, Norton K Earle, being first duly sworn, depose and say that this map, consisting of one sheet, has been correctly drawn to the designated scale from field notes of a survey made by myself on the tenth day of May, 1976, and correctly represents the location and extent of the works used to divert water from the Jay Well in Clark County by Ms Jane E Yeager for milling operations, that the point of diversion, the location and size of the diverting conduit, the place and manner of usage are fully and correctly designated hereon, and that there are no streams or watercourses

Norton K Earle
Norton K Earle
State Water Right Surveyor No 373

Subscribed and sworn to before me this 21st day of May, 1976
Notary Public in and for Clark County, Nevada


The bearing N 79° 03' W for the northerly line of the Crescent Mill Site (after the plat of Mineral Survey No. 4916) was used as a basis of bearings for this map

Township surveyed by W.H. Myrick in 1883

Ivanpah Valley, Southern Part, Hydrologic Basin
U.S.G.S. Quadrangle Sheet - Crescent Peak 1956

Well is located within the NW 1/4 of Section 29, T 28 S, R 61 E, M.D.M., Clark County, Nevada.

CLARK COUNTY NO 9901 ISSUED 4-2-82

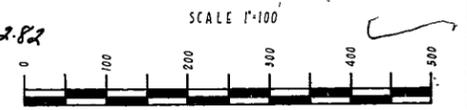

FILED
MAY 1976
CLARK COUNTY OFFICE

MAP TO ACCOMPANY
APPLICATION TO APPROPRIATE WATER
FOR MILLING OPERATIONS
BY
MS. JANE E. YEAGER
FROM THE JAY WELL