


T35N., R43E.  
M.D.B.&M.

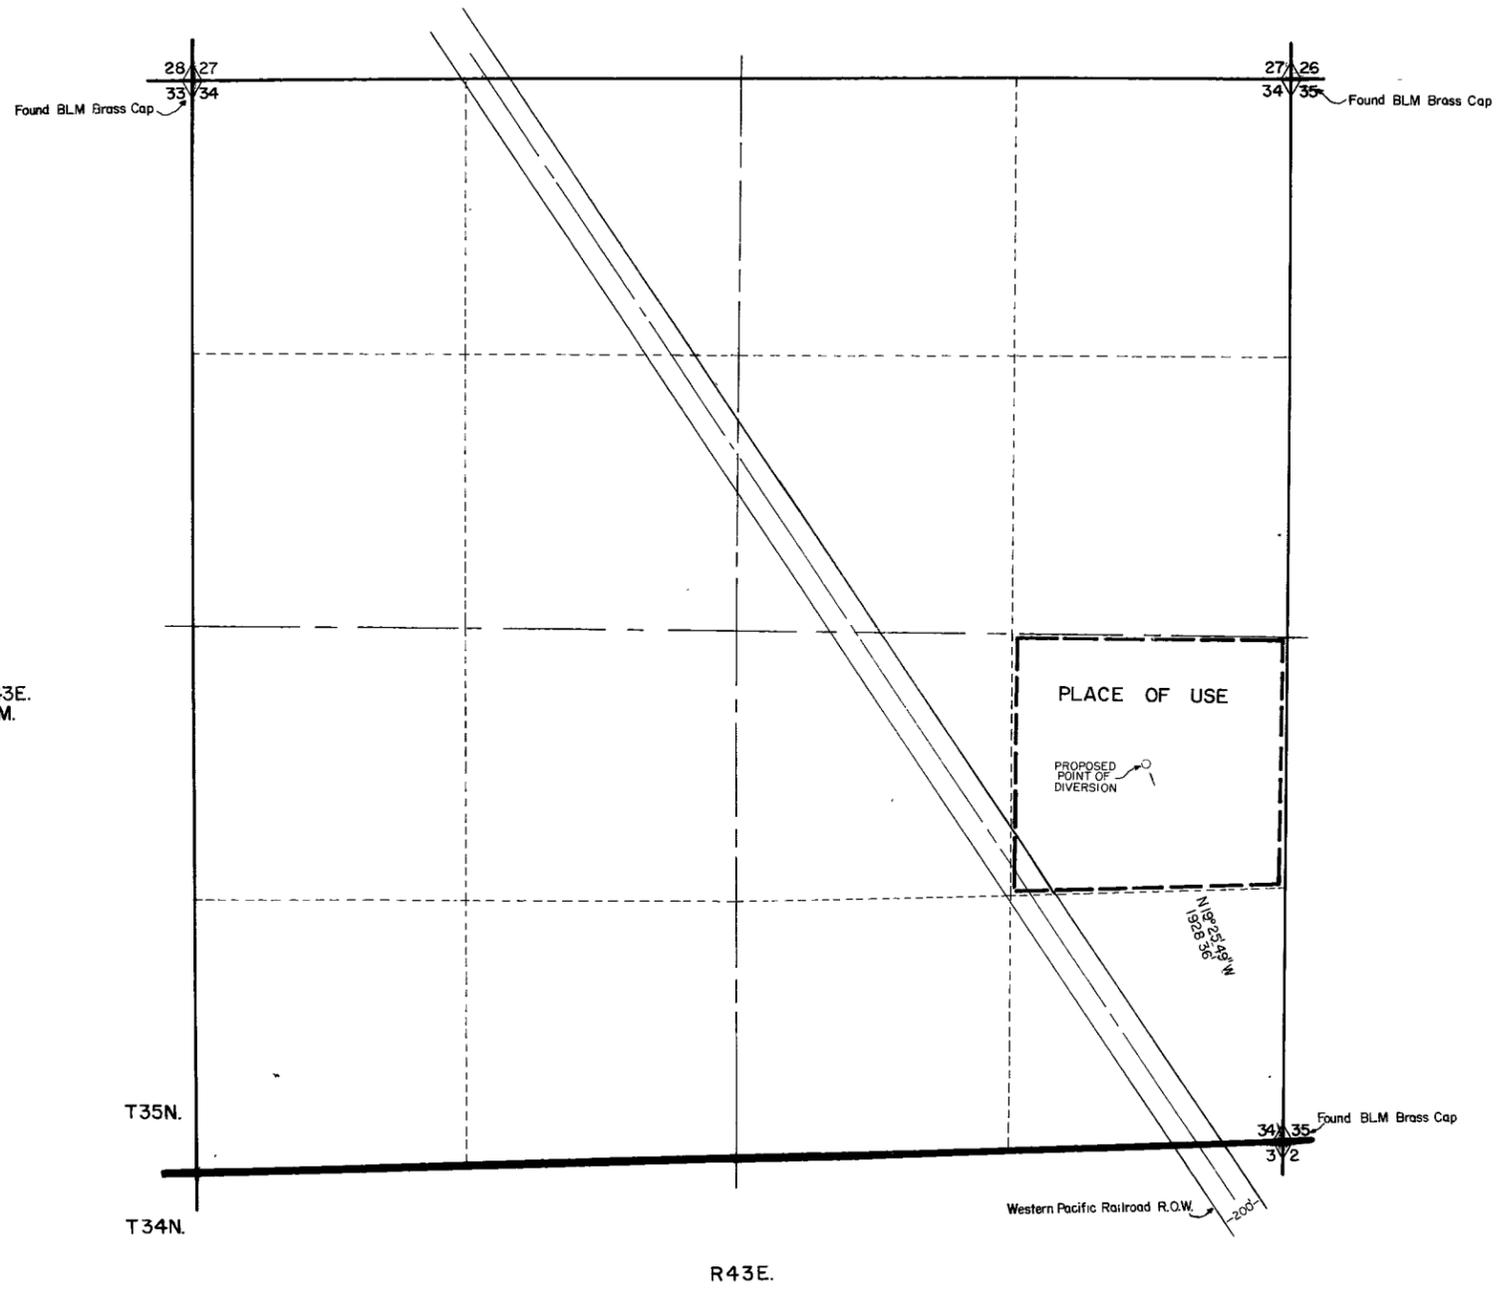

State of Nevada SS  
County of Humboldt

I, Robert N Caldwell, being first duly sworn, depose and say that this map, has been correctly drawn from field notes of a survey made by me ON JUNE 4th 1976 that it truly represents the proposed location and extent of the works used to divert water from Underground

in HUMBOLDT County, by Stanley A. & Susan I. Rorex, Russell N. & Lillian Olson, Kenneth R. & Janis M. Olson for Irrigation & Domestic purposes That the proposed point of diversion, the approximate location and size of the diverting channel, all reservoirs or basins, the location and names of all other works which will cross or connect with the proposed works, and the boundary of all lands, showing by 40-acre subdivision the areas proposed to be irrigated, are fully and correctly designated thereon


*[Signature]*

State Water Right Surveyor 468

Subscribed and sworn to before me this 21 day of June 1976

*[Signature]*

Scale 1" = 400'

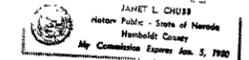

**EILED**  
JUN 8 1976  
STATE ENGINEER'S OFFICE

Desert - Mountain Surveying Company  
530 Melarkey St. Winnemucca, Nevada

**MAP**  
To Accompany Application to Appropriate  
Water  
from  
UNDERGROUND  
in  
HUMBOLDT COUNTY  
for  
Stanley A. & Susan I. Rorex, Russell N. & Lillian Olson  
Kenneth R. & Janis M. Olson  
HUMBOLDT COUNTY NEVADA

**30318**