


True North


 Declination 18° E
 T32N., R.36 E.

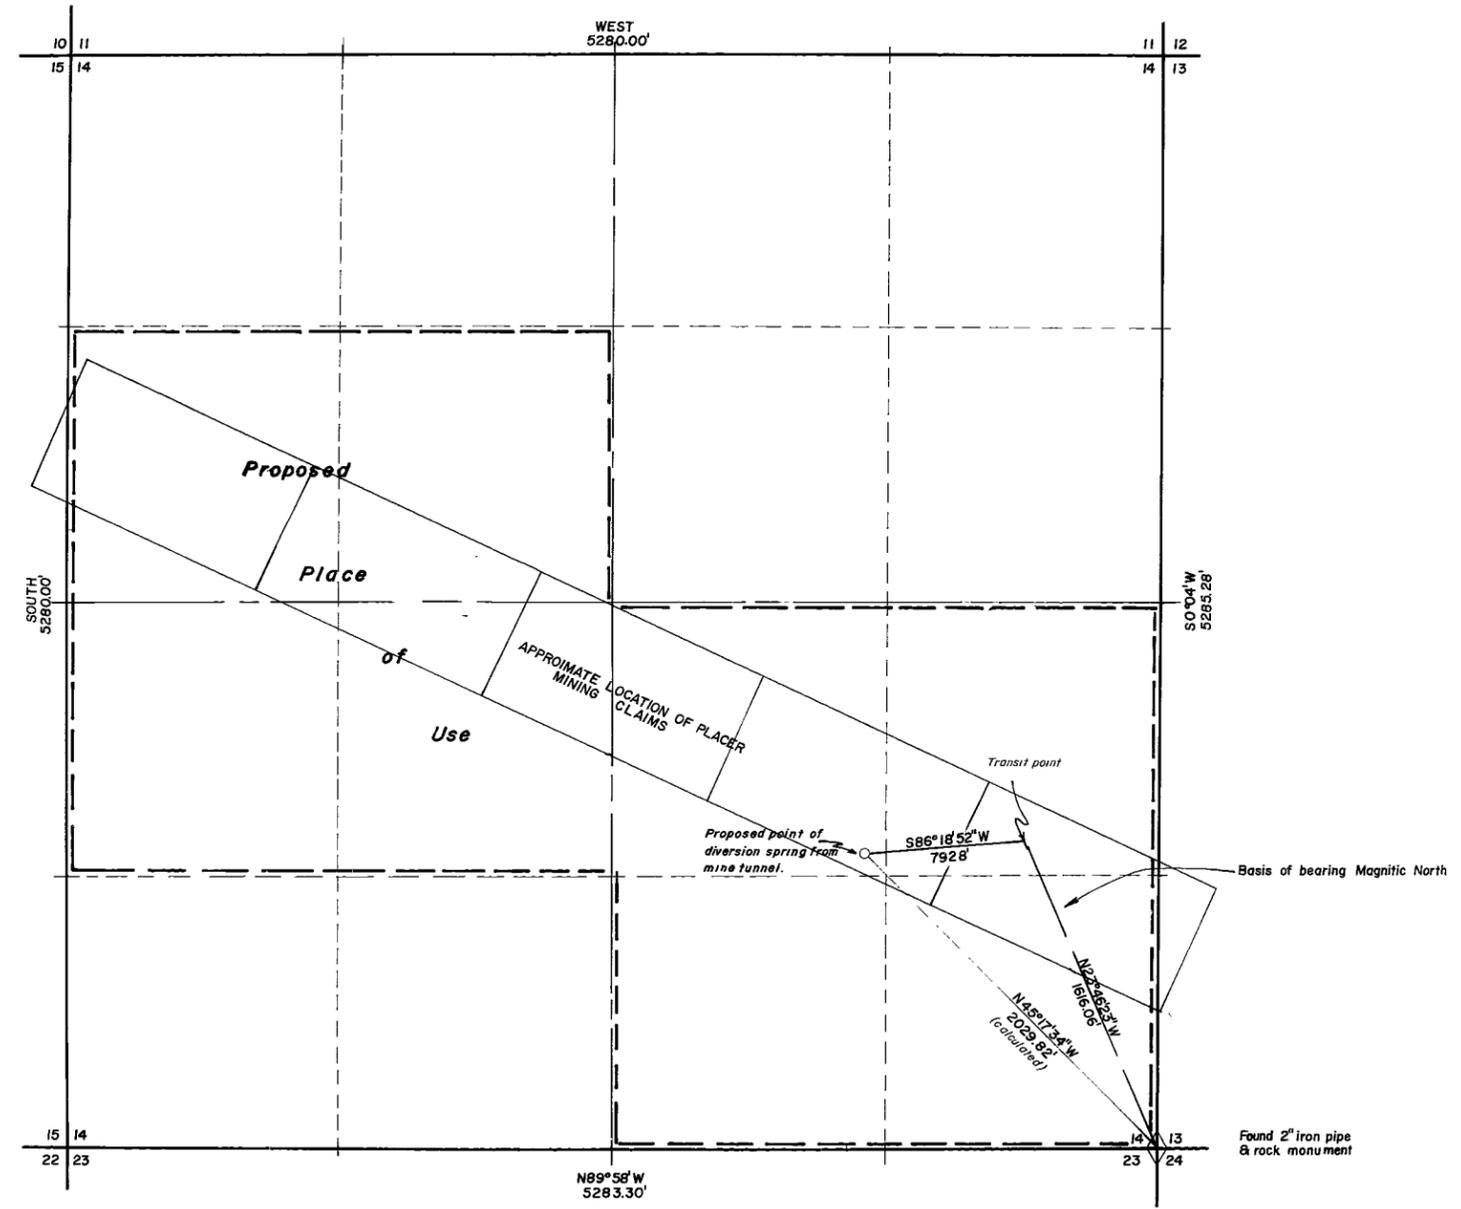

State of Nevada S S
 County of Humboldt
 I, Robert N Caldwell, being first duly sworn, depose and say that this map, has been correctly drawn from field notes of a survey made by me on the 25th day of July 1976 that it truly represents the proposed location and extent of the works used to divert water from an unnamed spring in Rockhill Canyon in Pershing County, by Goodspeed-Pratt Inc

for Mining, Milling & Domestic purposes That the proposed point of diversion, the approximate location and size of the diverting channel, all reservoirs or basins, the location and names of all other works which will cross or connect with the proposed works, and the boundary of all lands, showing by 40-acre subdivision the areas proposed to be irrigated, are fully and correctly designated thereon


Robert N. Caldwell
 State Water Right Surveyor 468

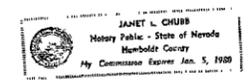

Subscribed and sworn to before me this 25 day of August 1976

Janet L. Chubb

Scale 1" = 400'

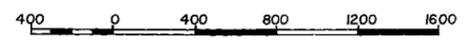

EILED
 AUG 1976
 STATE ENGINEER'S OFFICE

1976 AUG 3 PM 2 43

Desert - Mountain Surveying Company
 530 Melarkey St. Winnemucca, Nevada

MAP
 To Accompany Application to Appropriate Water
 For Mining Milling & Domestic
 By **Goodspeed-Pratt Inc.**
 From unnamed spring in Rockhill Canyon
 Pershing County Nevada

30368