
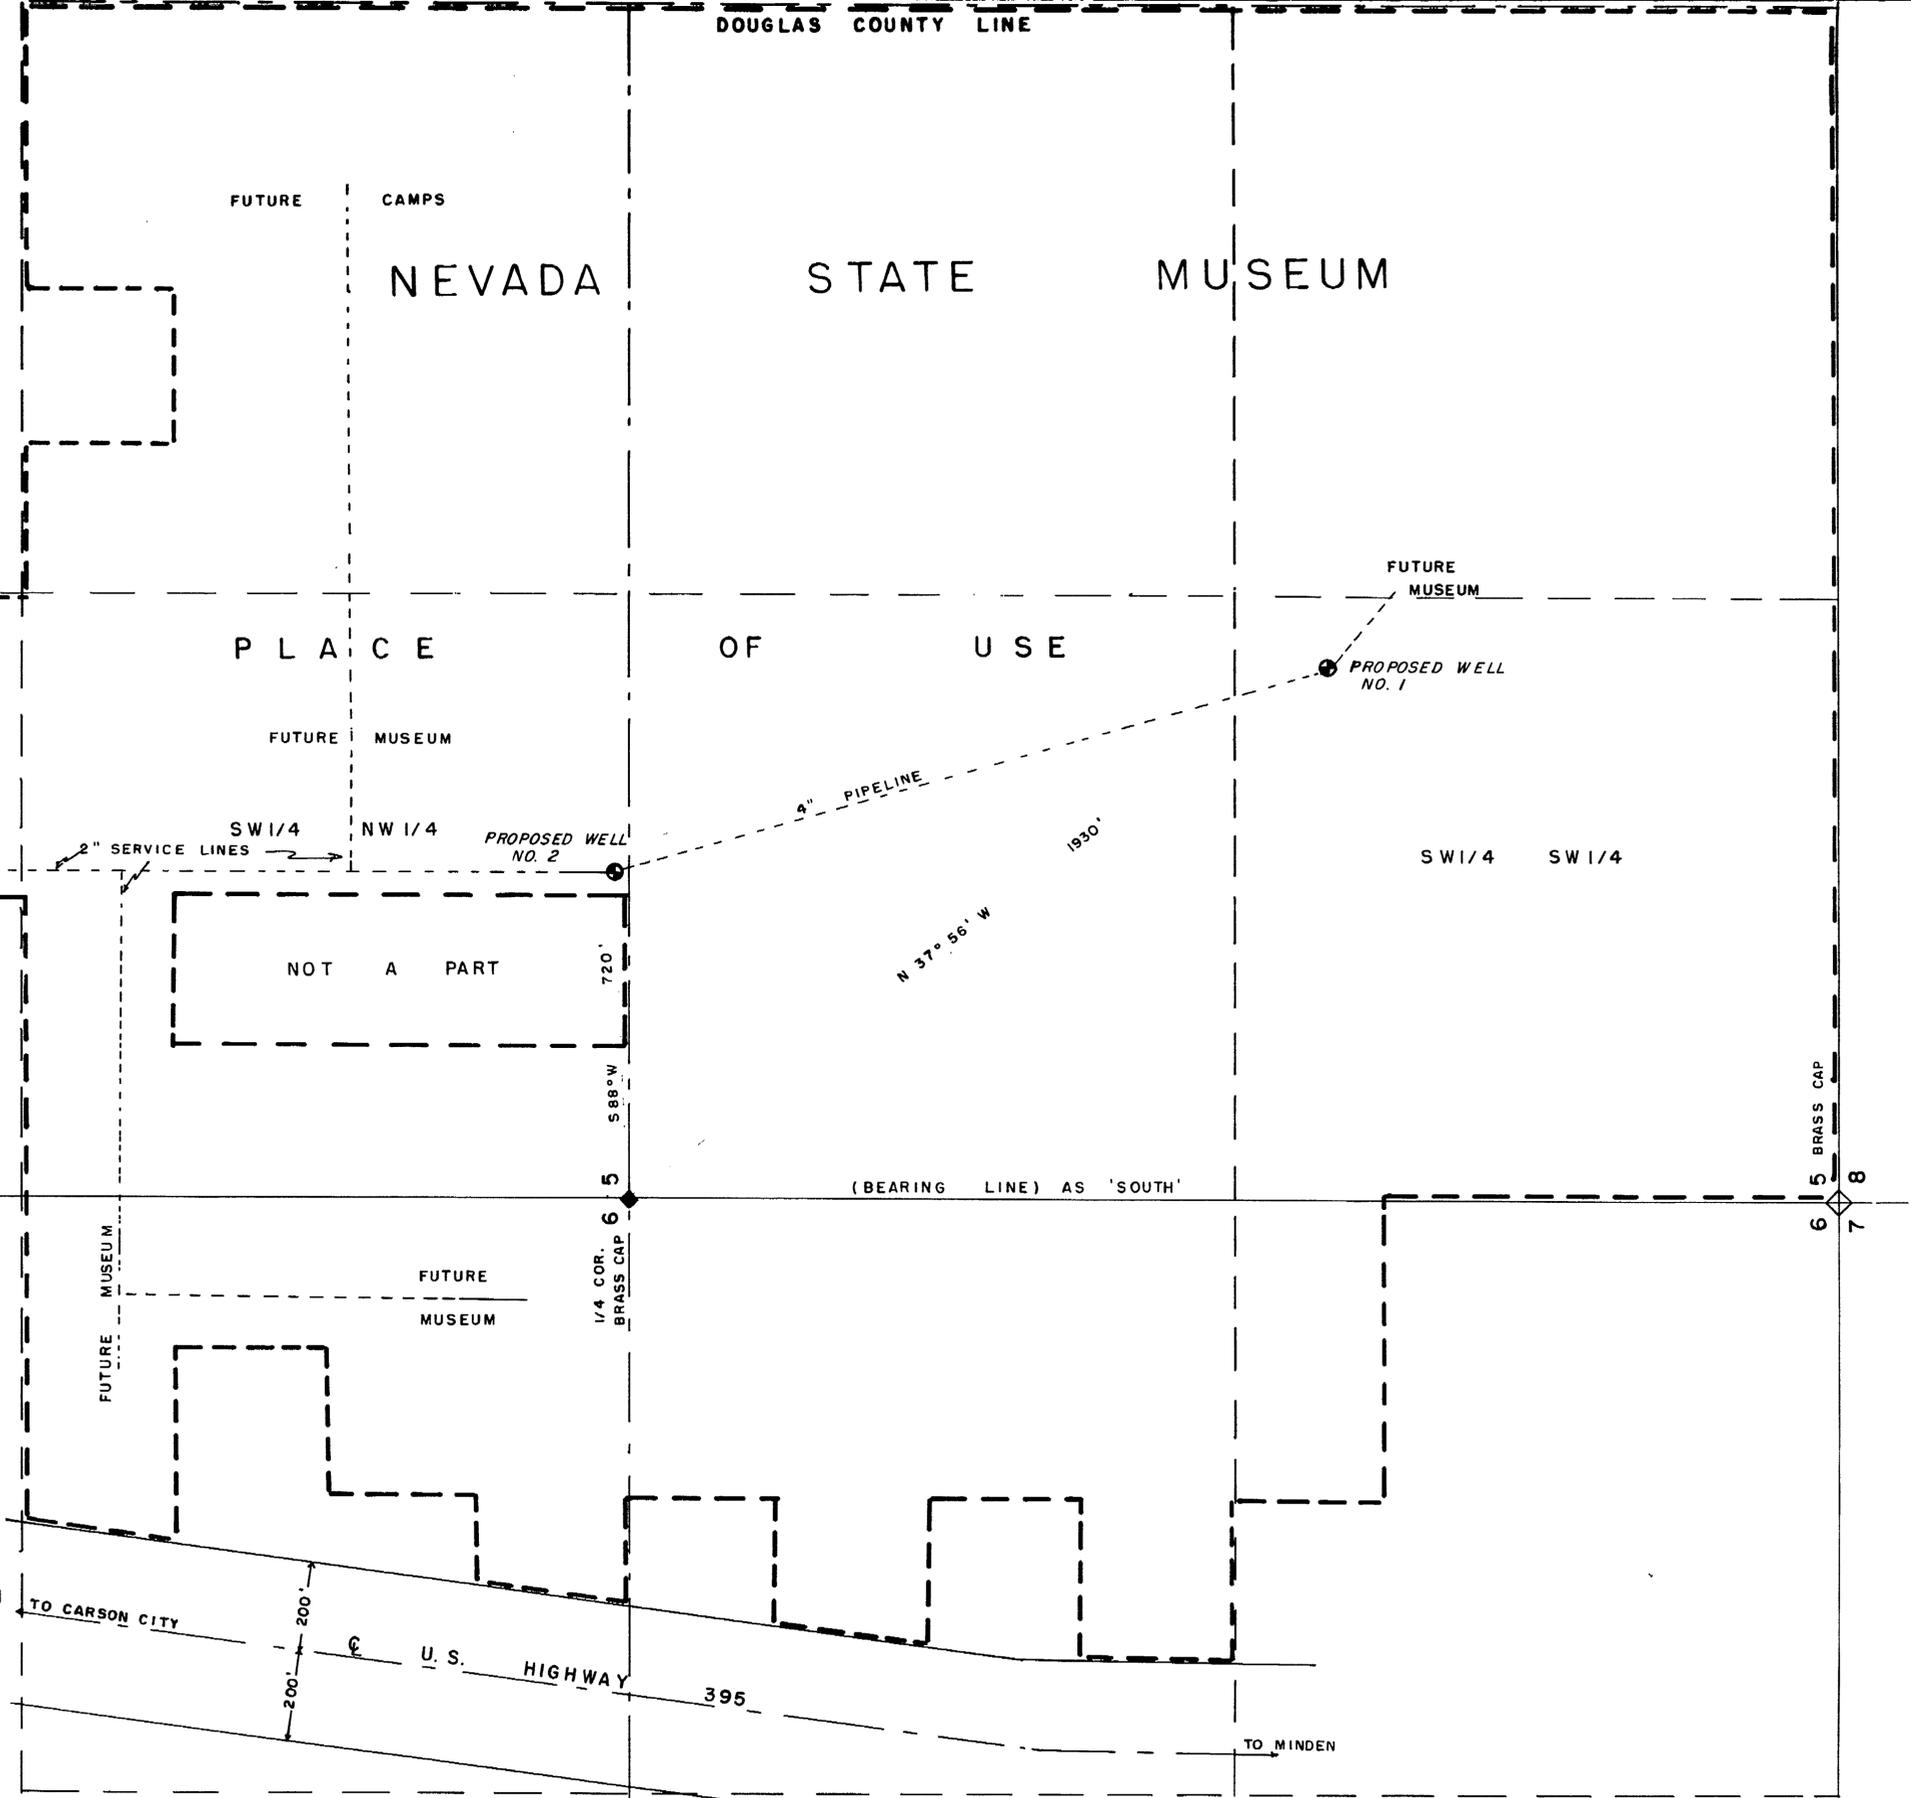


CARSON CITY DOUGLAS COUNTY
 T. 15N., R. 20E. T. 14N., R. 20E.,
 31 32 5 6 5 6 7 8

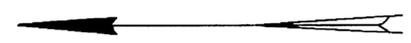

STATE of NEVADA } s.s.
 CARSON CITY }
 I, Greg Hess, being first duly sworn, depose and say that this map, consisting of one sheet, has been correctly drawn to the designated scale from field notes of a survey made by me on the 9th day of July, 1976; that it truly and correctly represents the proposed location and extent of the works used to divert water from underground sources in Douglas County, by Nevada State Museum for Quasi-Municipal (museum, irrigation & domestic) purposes. That the proposed points of diversion, the approximate size and location of the diverting conduit, all reservoirs or basins, the location and names of all other works which will cross or connect with the proposed works, and the boundary of all lands, showing by 40-acre subdivisions the area and place of use, are fully and correctly designated thereon.

Greg Hess
 State Water Right Surveyor

Subscribed and sworn to before me this 13th day of July, 1976.

Glady E. Anderson



FILED
 30 JUL 19 1976
 STATE ENGINEER'S OFFICE

CERTIFICATE NO. ~~1000~~ ISSUED ~~State~~

SCALE - 1" = 200'
 0 50 100 200 400 600 800 1000
 BY: GREG HESS - STATE WATER RIGHT SURVEYOR NO. 445

MAP
 TO ACCOMPANY APPLICATION
 TO APPROPRIATE WATER FOR
 QUASI-MUNICIPAL (MUSEUM, IRRIGATION, DOMESTIC)
 BY NEVADA STATE MUSEUM
 FROM UNDERGROUND SOURCES

30388 30387