

AFFIDAVIT



State of Nevada }
 County of Clark } ss

I, Richard S Leland, being first duly sworn, depose and say that this map, consisting of one sheet, has been correctly drawn to the designated scale from recorded information and that it correctly represents the proposed location of works to divert water from Las Vegas Wash in Clark County, Nevada by the United States Department of the Interior, Bureau of Reclamation for Water Quality Improvement Control That the proposed point of diversion, the approximate location of the conveyance facilities and the proposed area of use are correctly designated hereon.


Richard S Leland
 State Water Right Surveyor
 Certificate No. 405

Subscribed and Sworn to before me this 27th day of September, 1976.


Linda Haines
 Notary Public in and for Clark County, Nevada
 My Commission Expires: July 16, 1979

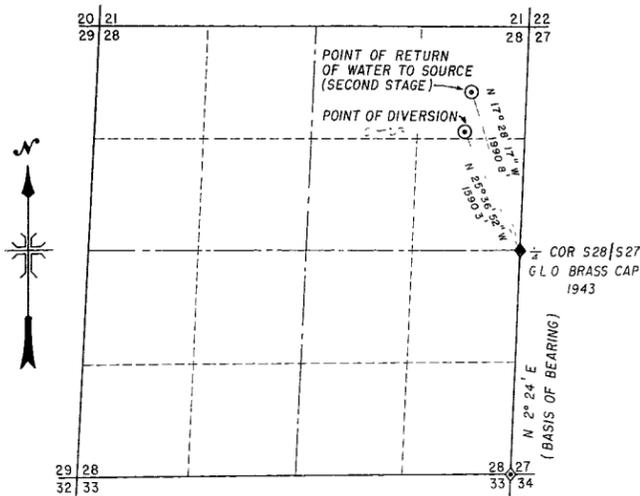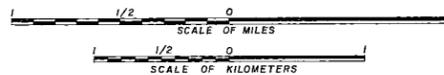

SECTION 28, T 21 S, R 63 E, M D B & M
 CLARK COUNTY, NEVADA

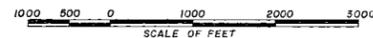

BASIS OF BEARING N 2° 24' E. The east line of Section 28, T 21 S, R 63 E, M D B & M, as shown on the Department of the Interior, General Land Office Plat, GLO Survey, August, 1943 by Vort & Hardison

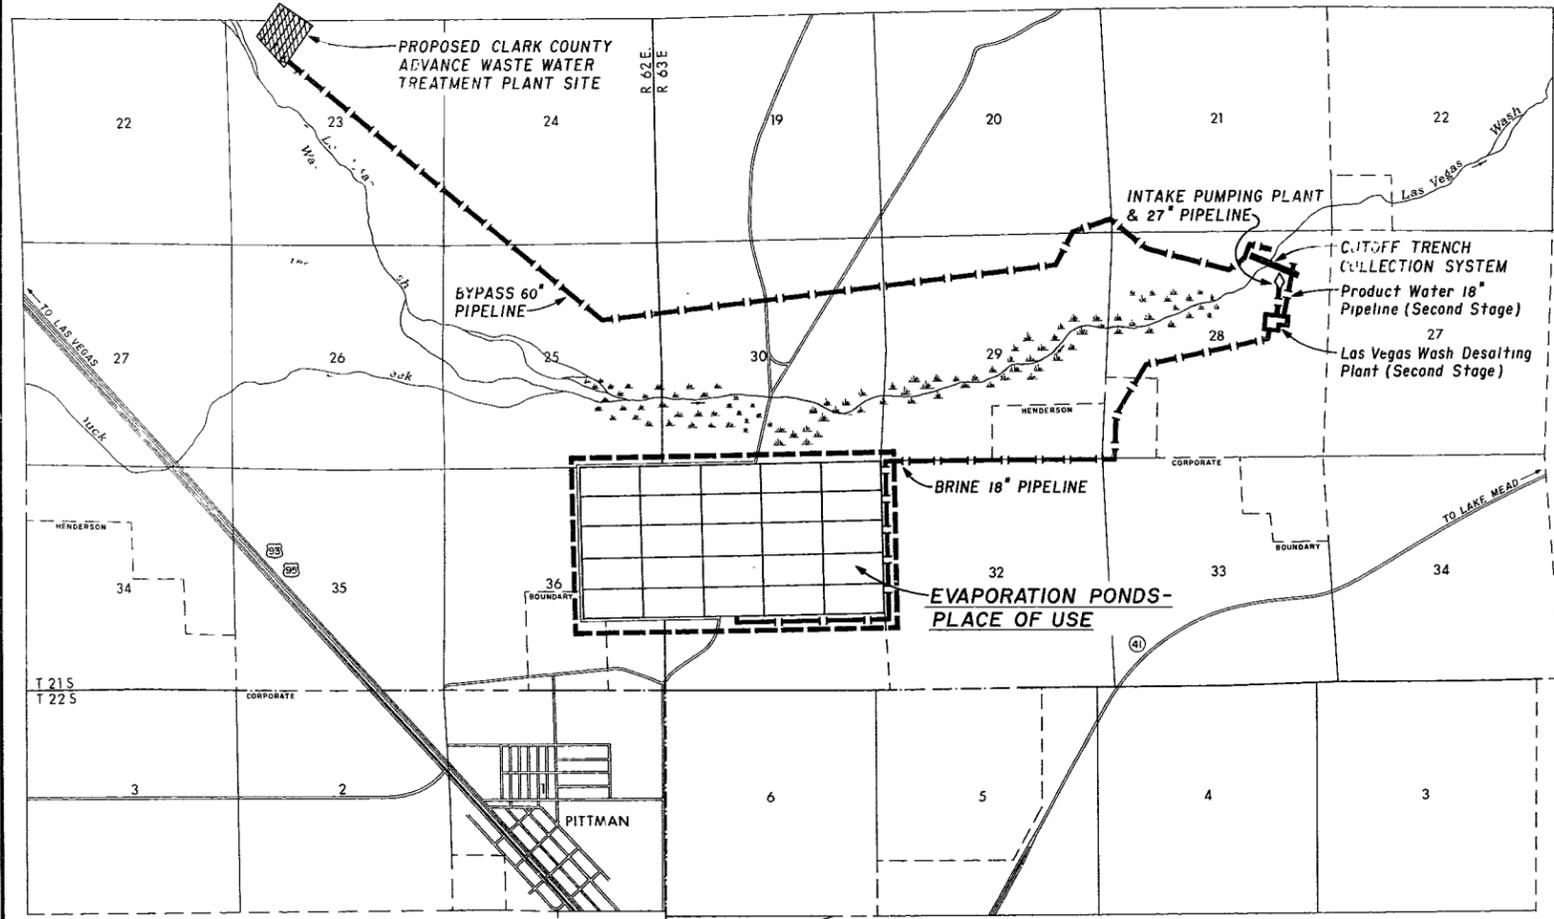

30423

OCT 5 1976

MAP TO ACCOMPANY APPLICATION
 No. 30423 TO DIVERT WATER FROM
 LAS VEGAS WASH FOR WATER QUALITY
 IMPROVEMENT CONTROL BY THE U.S.
 DEPARTMENT OF THE INTERIOR,
 BUREAU OF RECLAMATION