

STATE OF NEVADA)
 COUNTY OF CARSON CITY)




I, GEORGE M. THIEL, BEING FIRST DULY SWORN DEPOSE AND SAY THAT THIS MAP, CONSISTING OF 2 (TWO) SHEETS HAS BEEN CORRECTLY DRAWN TO THE DESIGNATED SCALE FROM RECORDS EXISTING IN THE OFFICE OF THE STATE ENGINEER AND FROM FIELD NOTES MADE BY ME OR UNDER MY DIRECTION BETWEEN THE 5TH DAY OF AUGUST 1986 AND THE 8TH DAY OF AUGUST 1986, THAT IT TRULY AND CORRECTLY REPRESENTS THE PROPOSED LOCATION AND EXTENT OF WORKS USED TO DIVERT WATER FROM THE CARSON CITY WASTE WATER TREATMENT FACILITY AND STORAGE RESERVOIRS LOCATED IN CARSON CITY, BY CARSON CITY FOR IRRIGATION UPON THE CARSON CITY GOLF COURSE. THE APPROXIMATE LOCATIONS AND SIZE OF THE DIVERTING CHANNELS, ALL RESERVOIRS AND BASINS, THE LOCATIONS AND NAMES OF ALL OTHER WORKS, AND THE BOUNDARY OF ALL LANDS, SHOWING BY 40 ACRE SUBDIVISION AND THE AREAS TO BE PLACED TO BENEFICIAL USE ARE FULLY AND CORRECTLY DESIGNATED THEREON

George M. Thiel
 GEORGE M. THIEL SWRS 686

SUBSCRIBED AND SWORN TO BEFORE ME
 THIS 13TH DAY OF AUGUST 1986
 NOTARY PUBLIC IN AND FOR CARSON CITY,
 NEVADA

Margaret E. Randall

FIND STONE MARKED (SEE ABOVE DESCRIPTIONS)
 N 00° 24' 16" E ~ 1352.24'
 FIND 1" I.P. W/ WOOD PLUG & BUSH IN 2983
 PORTION OF THE SW 1/4 NW 1/4
 SEC. 2, T. 15N., R. 20E.,

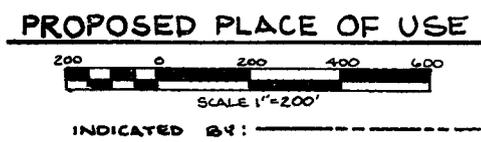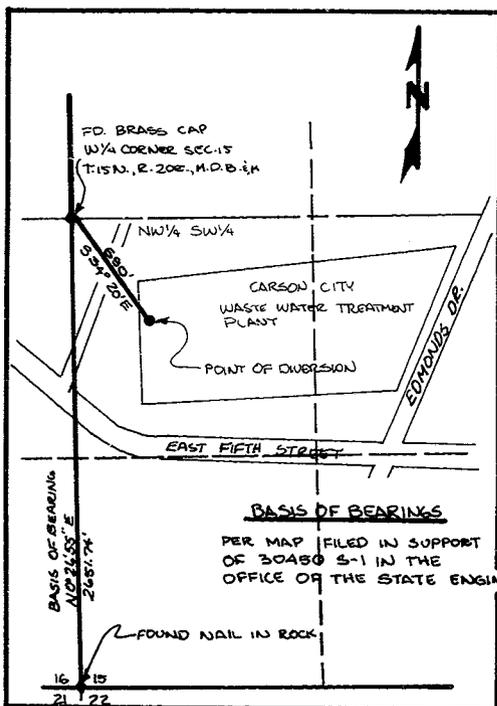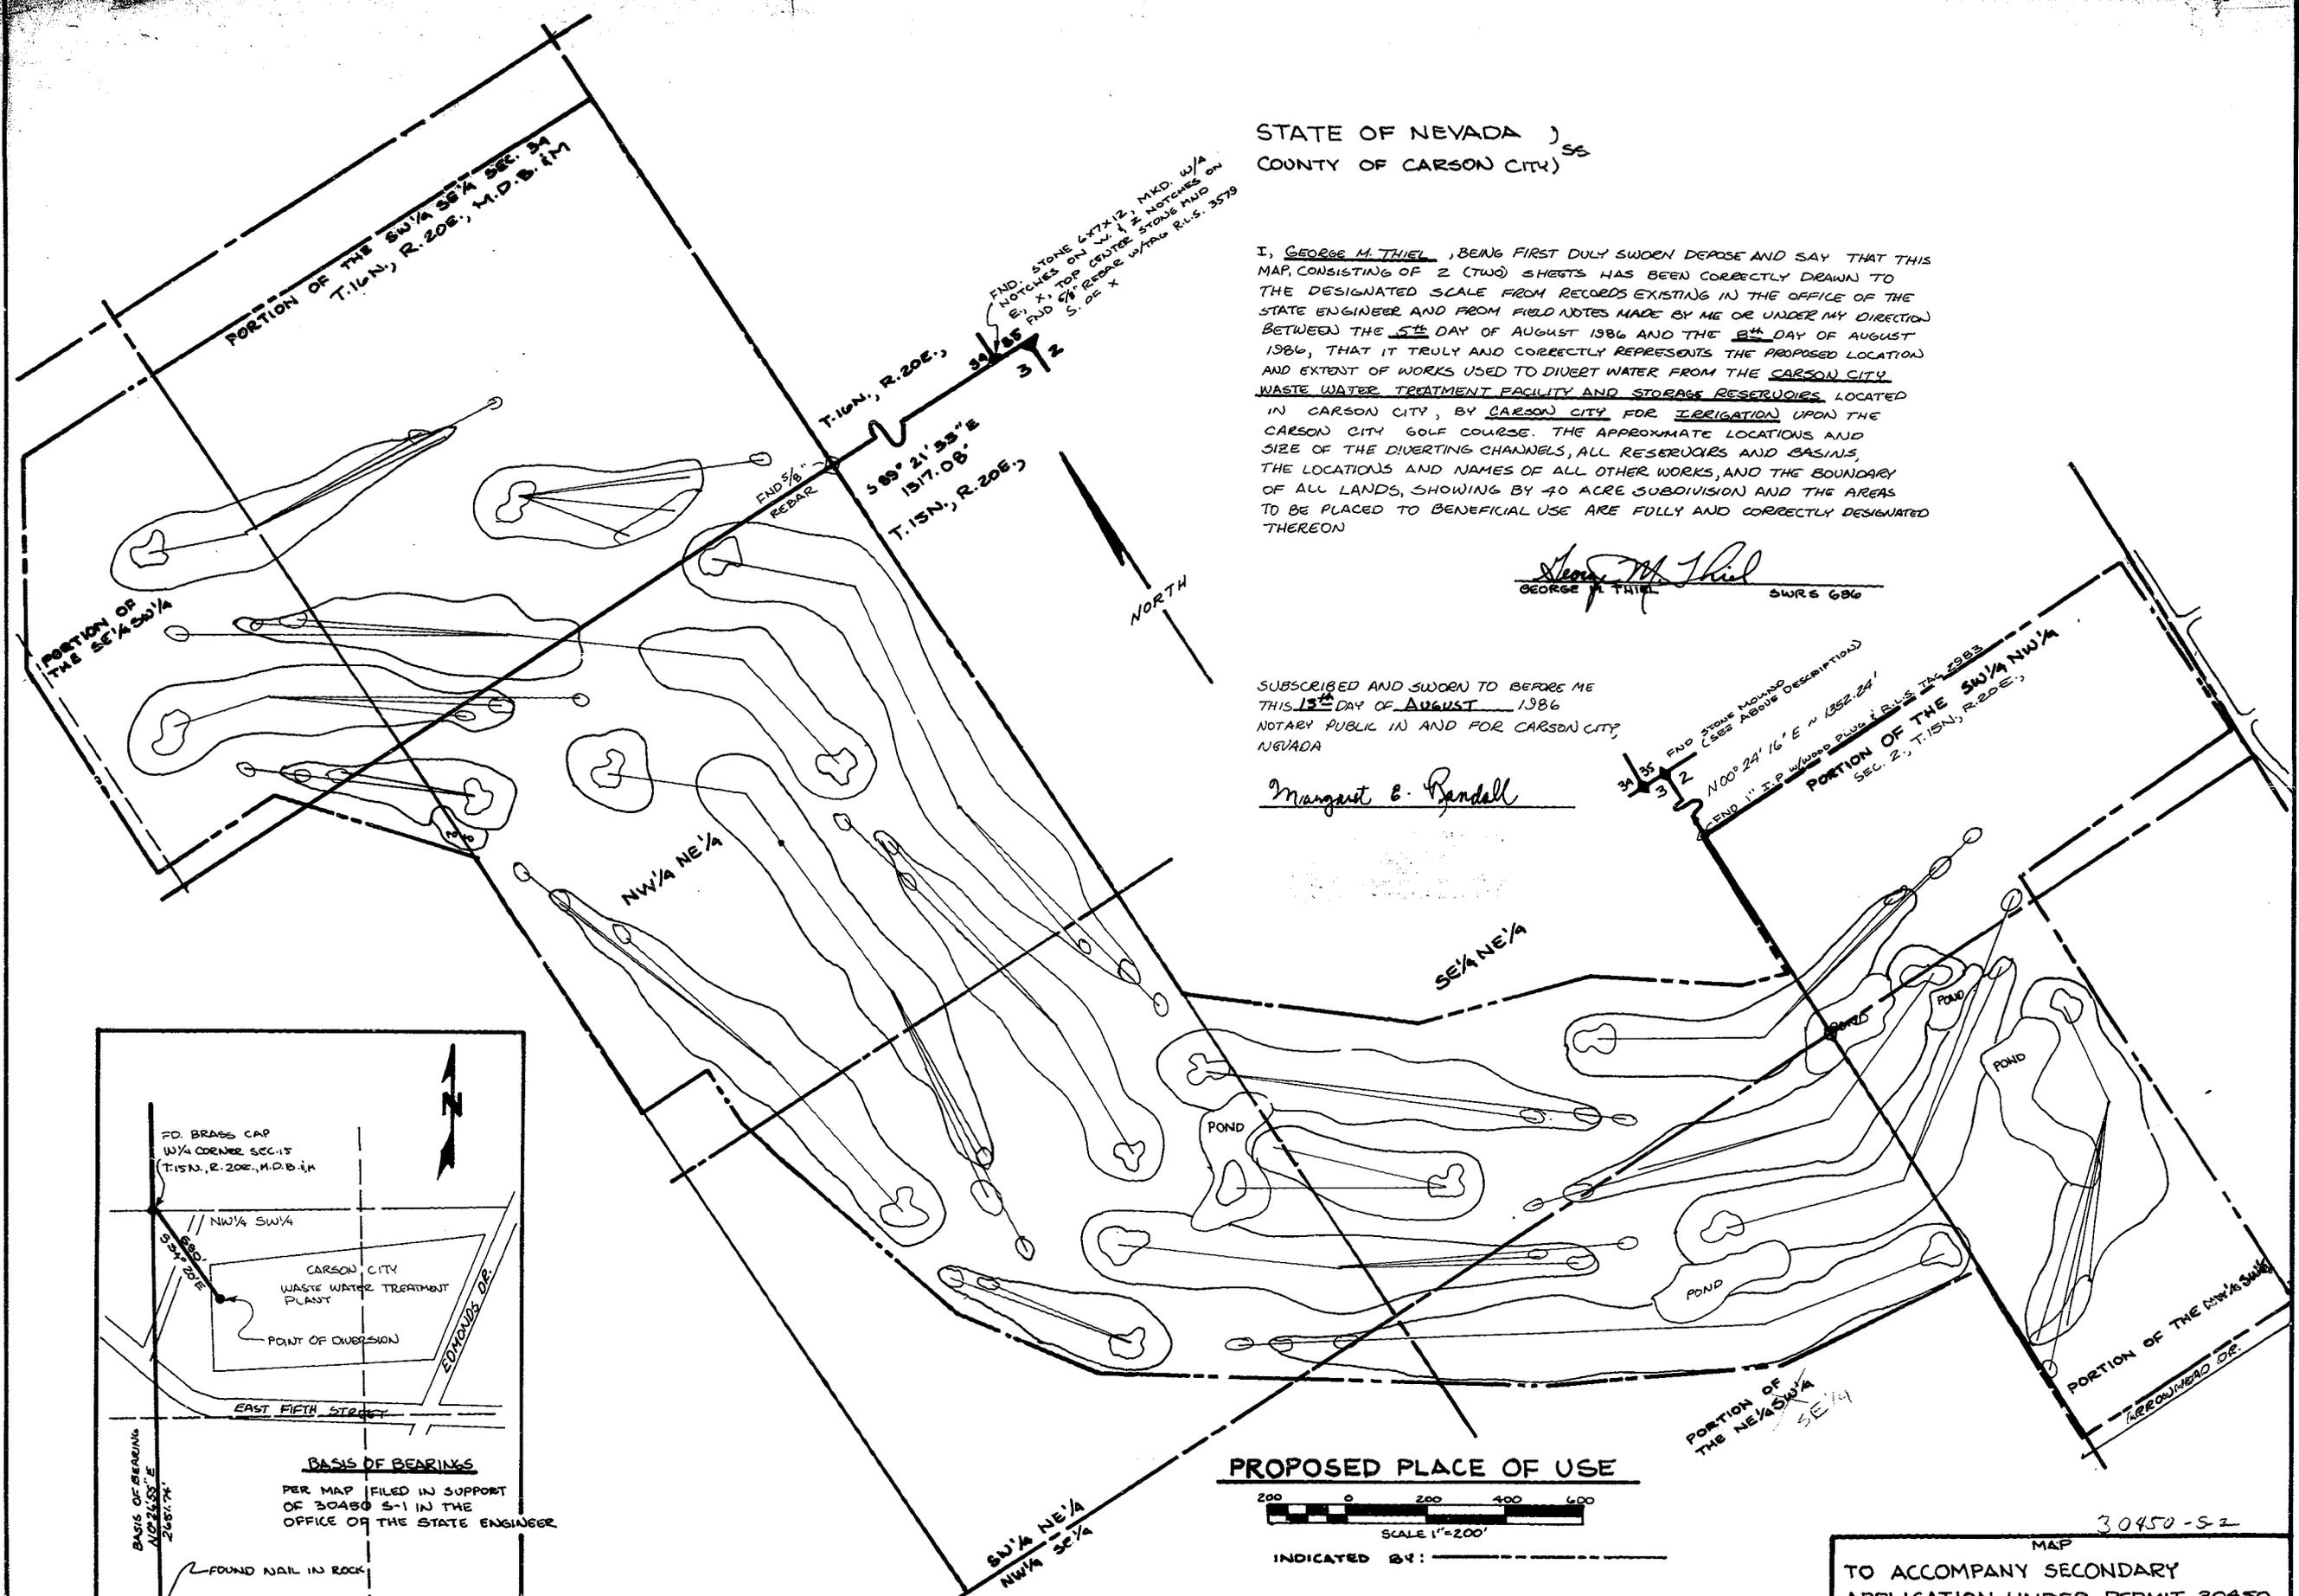

30450-S-2
 MAP
 TO ACCOMPANY SECONDARY APPLICATION UNDER PERMIT 30450 TO APPROPRIATE SEWAGE EFFLUENT FOR: IRRIGATION PURPOSES FROM THE CARSON CITY WASTEWATER TREATMENT FACILITY BY: CARSON CITY
 CARSON CITY NEVADA

FILED
 AUG 15 1986
 STATE ENGINEER'S OFFICE

30450 S-2