


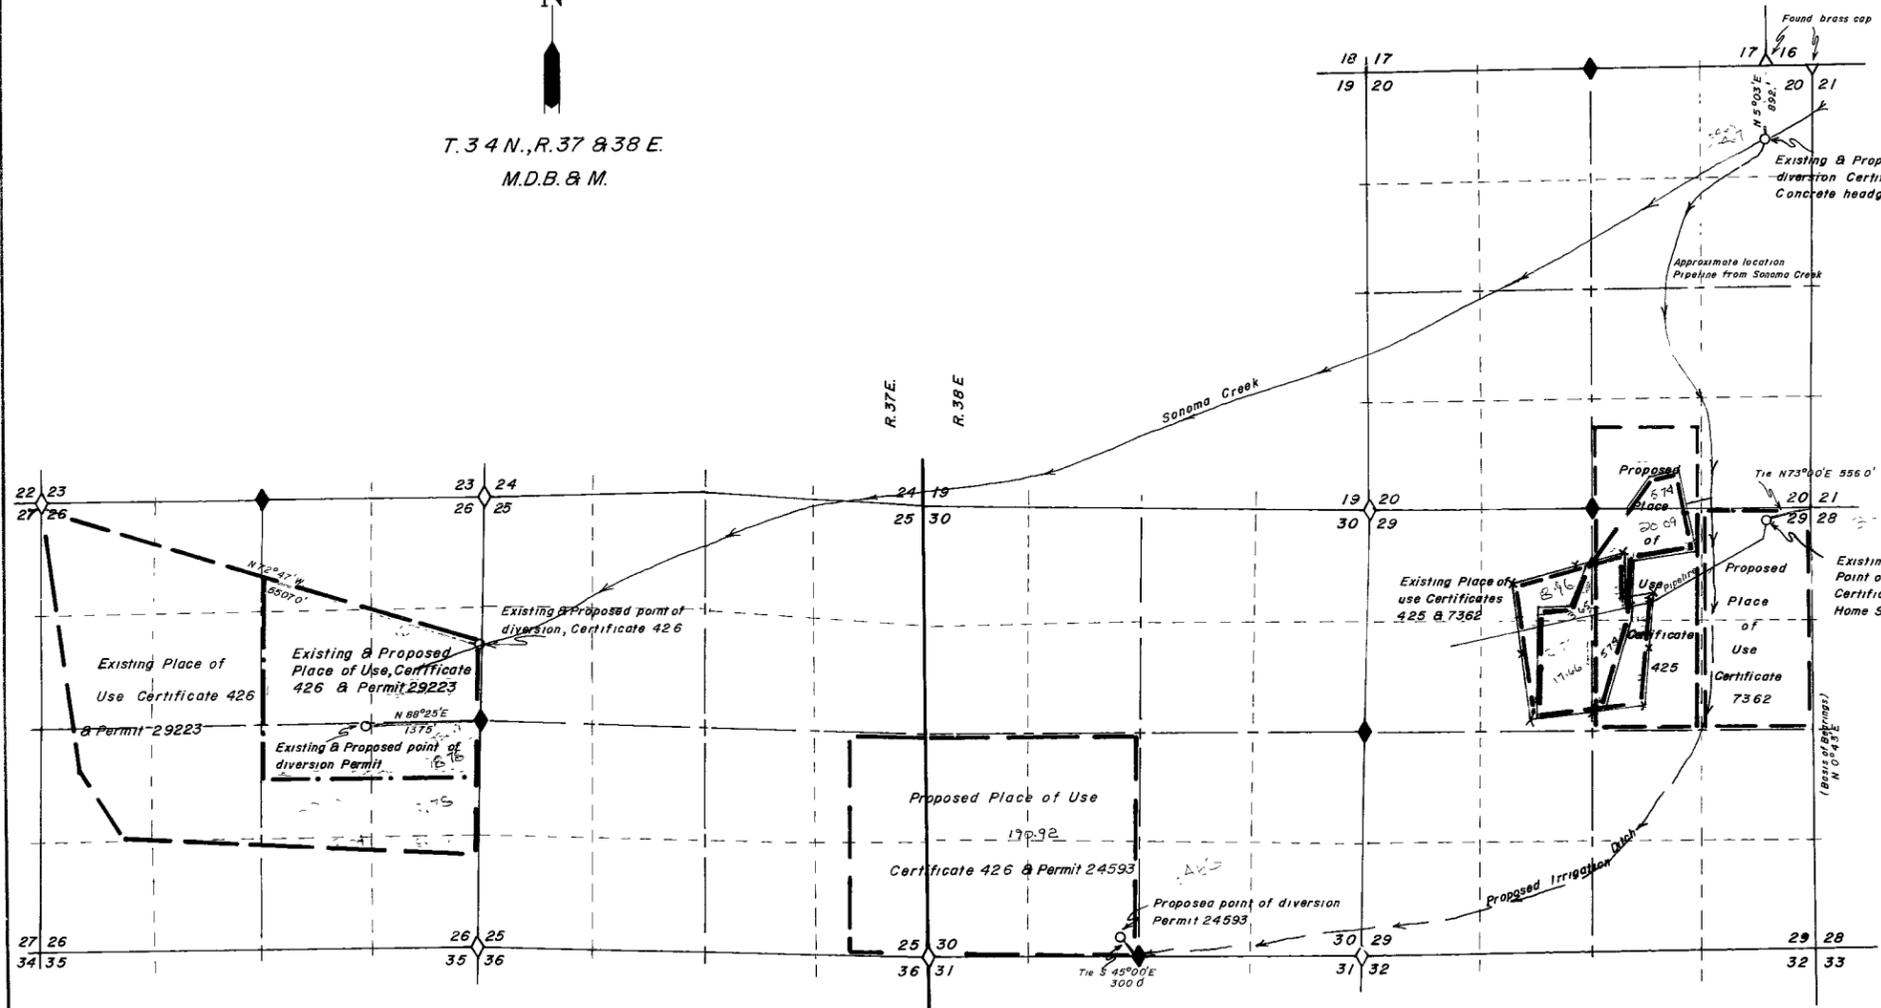

T. 34 N., R. 37 & 38 E.  
M.D.B. & M.




State of Nevada  
County of Humboldt

I, Robert N. Caldwell, being first duly sworn, depose and say that this map has been correctly drawn from a true and correct survey made by me during June & July 1976, and that it truly represents the proposed location of the proposed works used to divert water from Home Springs, Sonoma Creek and Underground in Pershing County by Donnell J. and Andree Richards for Irrigation & Domestic purposes. I further depose that the point of diversion, the approximate location of the diverting channel, all reservoirs or basins, all structures, and all other works which will cross or connect with the proposed works, and the boundary of all lands and interests therein, and the division of the areas proposed to be included in the project, are duly designated thereon.

\_\_\_\_\_  
State Water Engineer

Subscribed and sworn to before me this 1st day of \_\_\_\_\_, 1976.

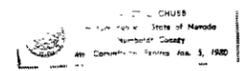

MAP  
To Accompany Application to Change the  
Point of Diversion and Place of Use  
By Donnell J. & Andree Richards  
From Home Springs, Sonoma Creek  
and Underground

Desert-Mountain Surveying Company  
530 Melarkey St Winnemucca, Nevada

30523 30469 30468 30467 Nevada FILE