

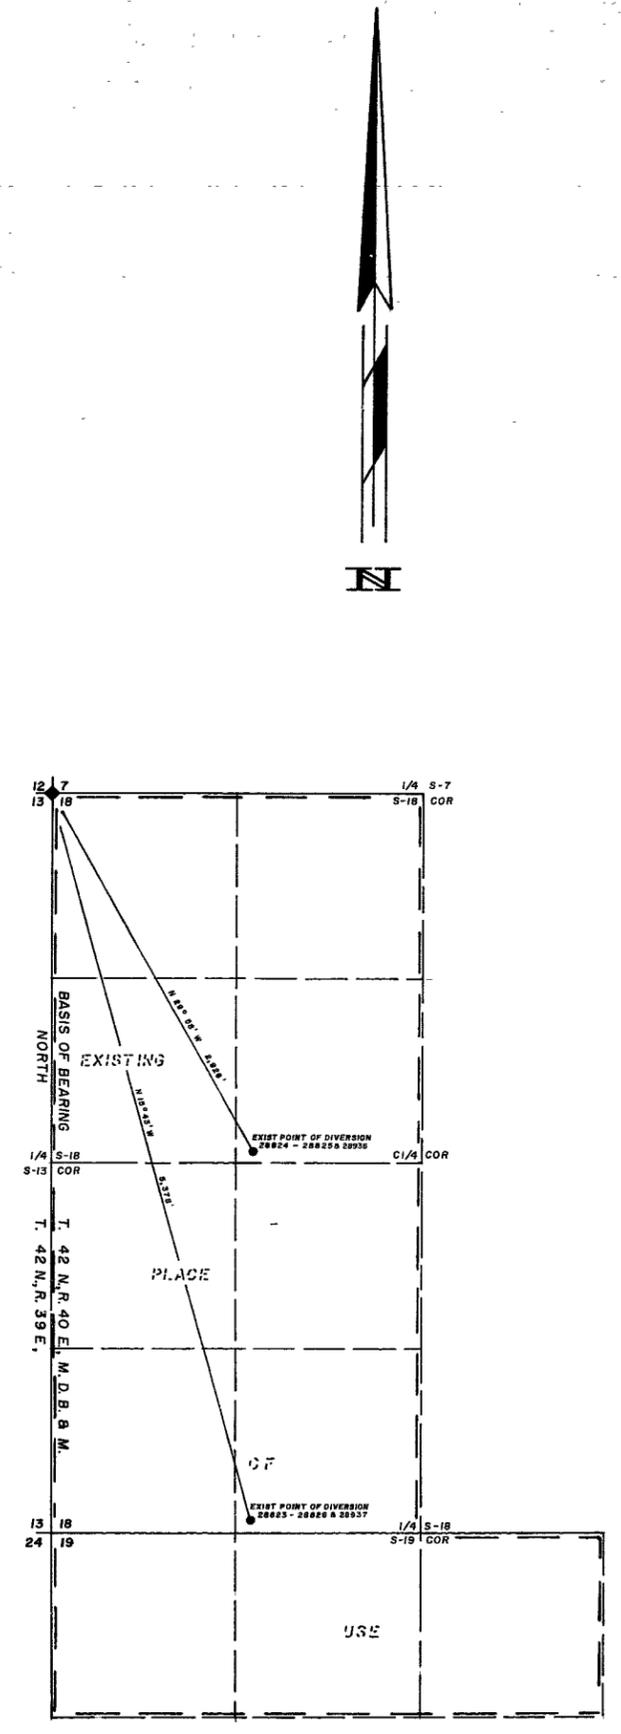


PROPOSED POINT OF DIVERSION & PLACE OF USE

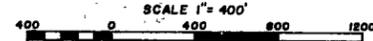

EXISTING POINTS OF DIVERSION & PLACE OF USE

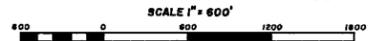


VASEY-SCOTT
ENGINEERING CO. INC.
2989 HWY 50 EAST
CARSON CITY, NEVADA 89701 702/683-1800

STATE OF NEVADA
COUNTY OF DOUGLAS S.S.

I, BRUCE R. SCOTT, being first duly sworn, depose and say that this map, consisting of one (1) sheet, has been correctly drawn to the designated scale from field notes of a survey made by me, between the 17th and 21st day of May, 1976; that it truly and correctly represents the proposed location and extent of the works used to divert water from an UNDERGROUND source in HUMBOLDT COUNTY, by the NEVADA FIRST CORPORATION for IRRIGATION purposes under PERMIT NO.'s 28824 and 28825. That the proposed point of diversion, the approximate location and size of the diverting channel, all reservoirs or basins, the location and names of all other works which will cross or connect with the proposed works, and the boundary of all lands, showing by 40-acre subdivisions the areas proposed to be irrigated, are fully and correctly designated thereon.

Bruce R. Scott
State Water Right Surveyor No. 427

Subscribed and sworn to before me this 6th day of May, 1976.
Notary Public in and for Douglas County, Nevada.

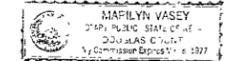

Marilyn Vasey



EILED
AUG 12 1976
STATE ENGINEER'S OFFICE

MAP
TO ACCOMPANY APPLICATION TO CHANGE
THE POINT OF DIVERSION UNDER PERMITS 28824-5
& 28936 AND A PORTION OF THE PLACE OF USE
OF WATER PREVIOUSLY APPROPRIATED UNDER
PERMIT NO'S 28823 THRU 28826, 28936 & 28937
BY
NEVADA FIRST CORPORATION
FROM UNDERGROUND SOURCES
IN HUMBOLDT COUNTY, NEVADA
FOR IRRIGATION PURPOSES

30507 30506 30505 30504 30503 30502 30501