


T.29 & 30 N., R.35 E.

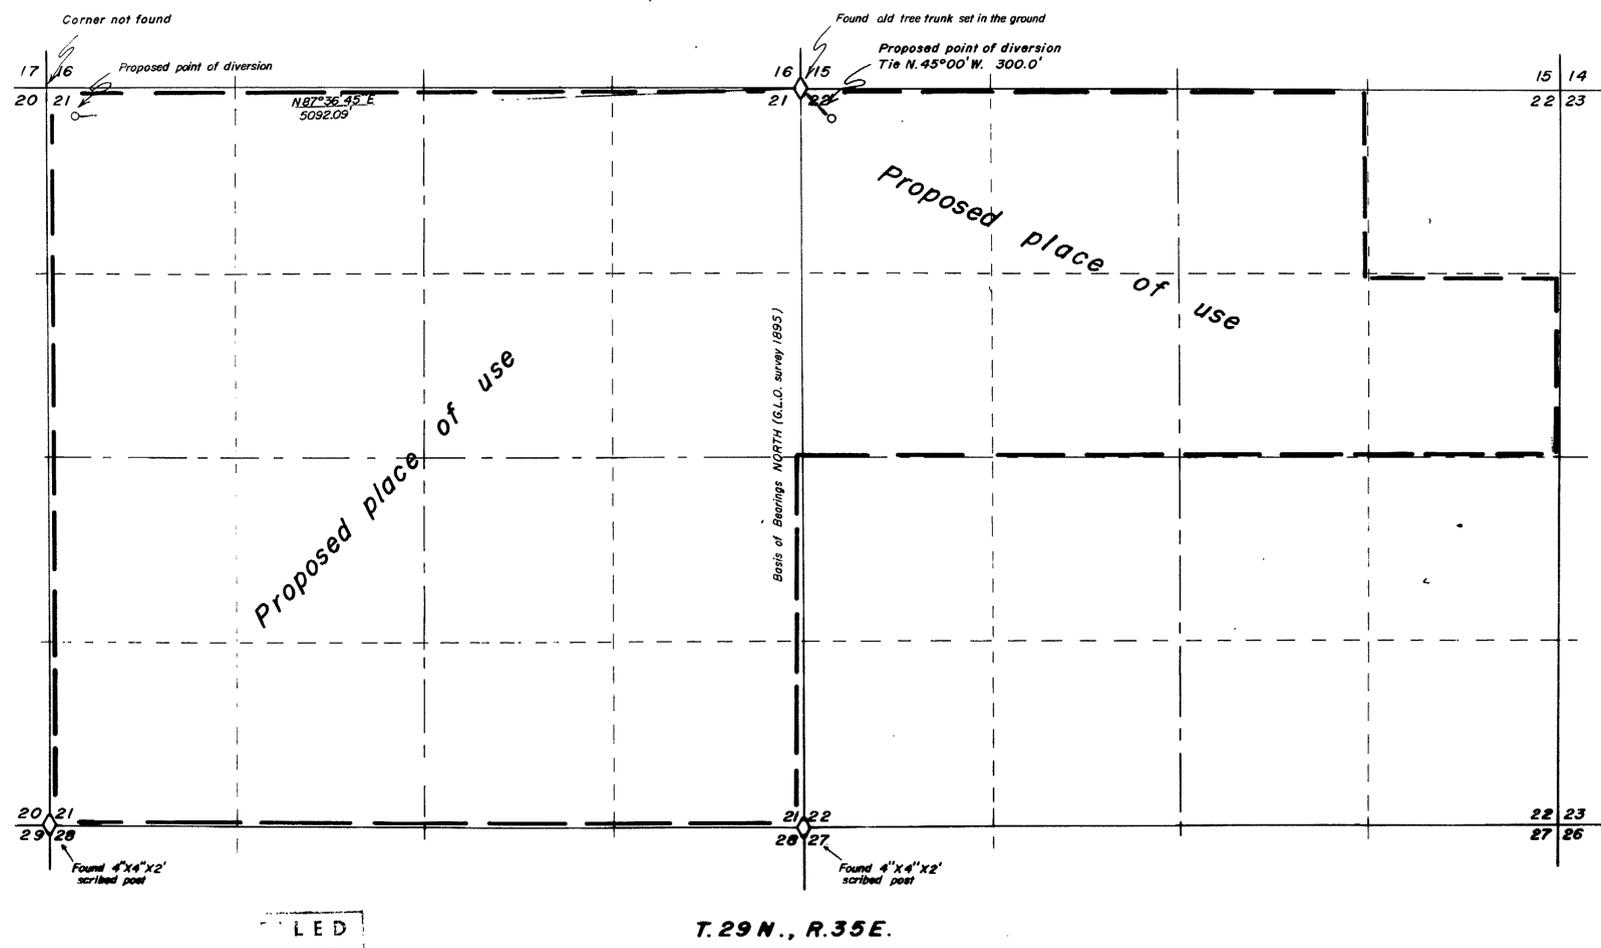

T.29 N., R.35 E.

State of Nevada S.S.
 County of Humboldt

I, Robert N. Caldwell, being first duly sworn, depose and say that this map, has been correctly drawn from field notes of a survey made by me on August 27, 1976 that it truly represents the proposed location and extent of the works used to divert water from Underground in Pershing County, by Robert G. & Joyce V. Breene Jr.

for Irrigation purposes. That the proposed point of diversion, the approximate location and size of the diverting channel, all reservoirs or basins, the location and names of all other works which will cross or connect with the proposed works, and the boundary of all lands, showing by 40-acre subdivision the areas proposed to be irrigated, are fully and correctly designated thereon.

Robert N. Caldwell
 State Water Right Surveyor 468

Subscribed and sworn to before me this 27th day of August 1976

Sharon E. A. ...

Scale 1" = 600'

SHARON E. A. ...
 Notary Public State of Nevada
 HUMBOLT COUNTY
 My Comm. Expires Jan. 25, 1977

MAP
 To Accompany Application to Appropriate Water
 By Robert G. & Joyce V. Breene Jr.
 For Irrigation From Underground

Desert-Mountain Surveying Company
 830 W. Main St. Winnemucca, Nevada

45191 30600 30599 30598