
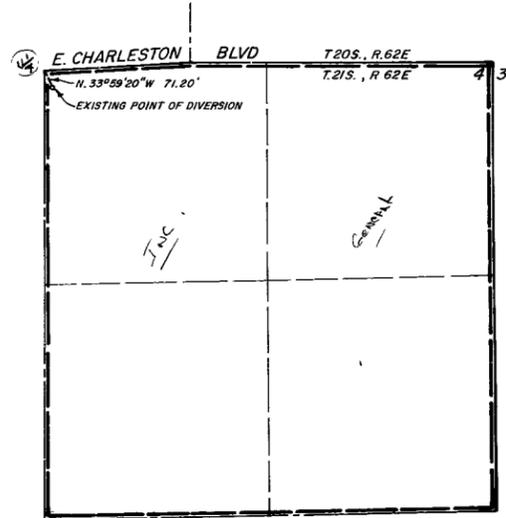


E 1/2 OF SECTION 20, T.21S., R.61E., M.D.B. & M.
CLARK COUNTY, NEVADA

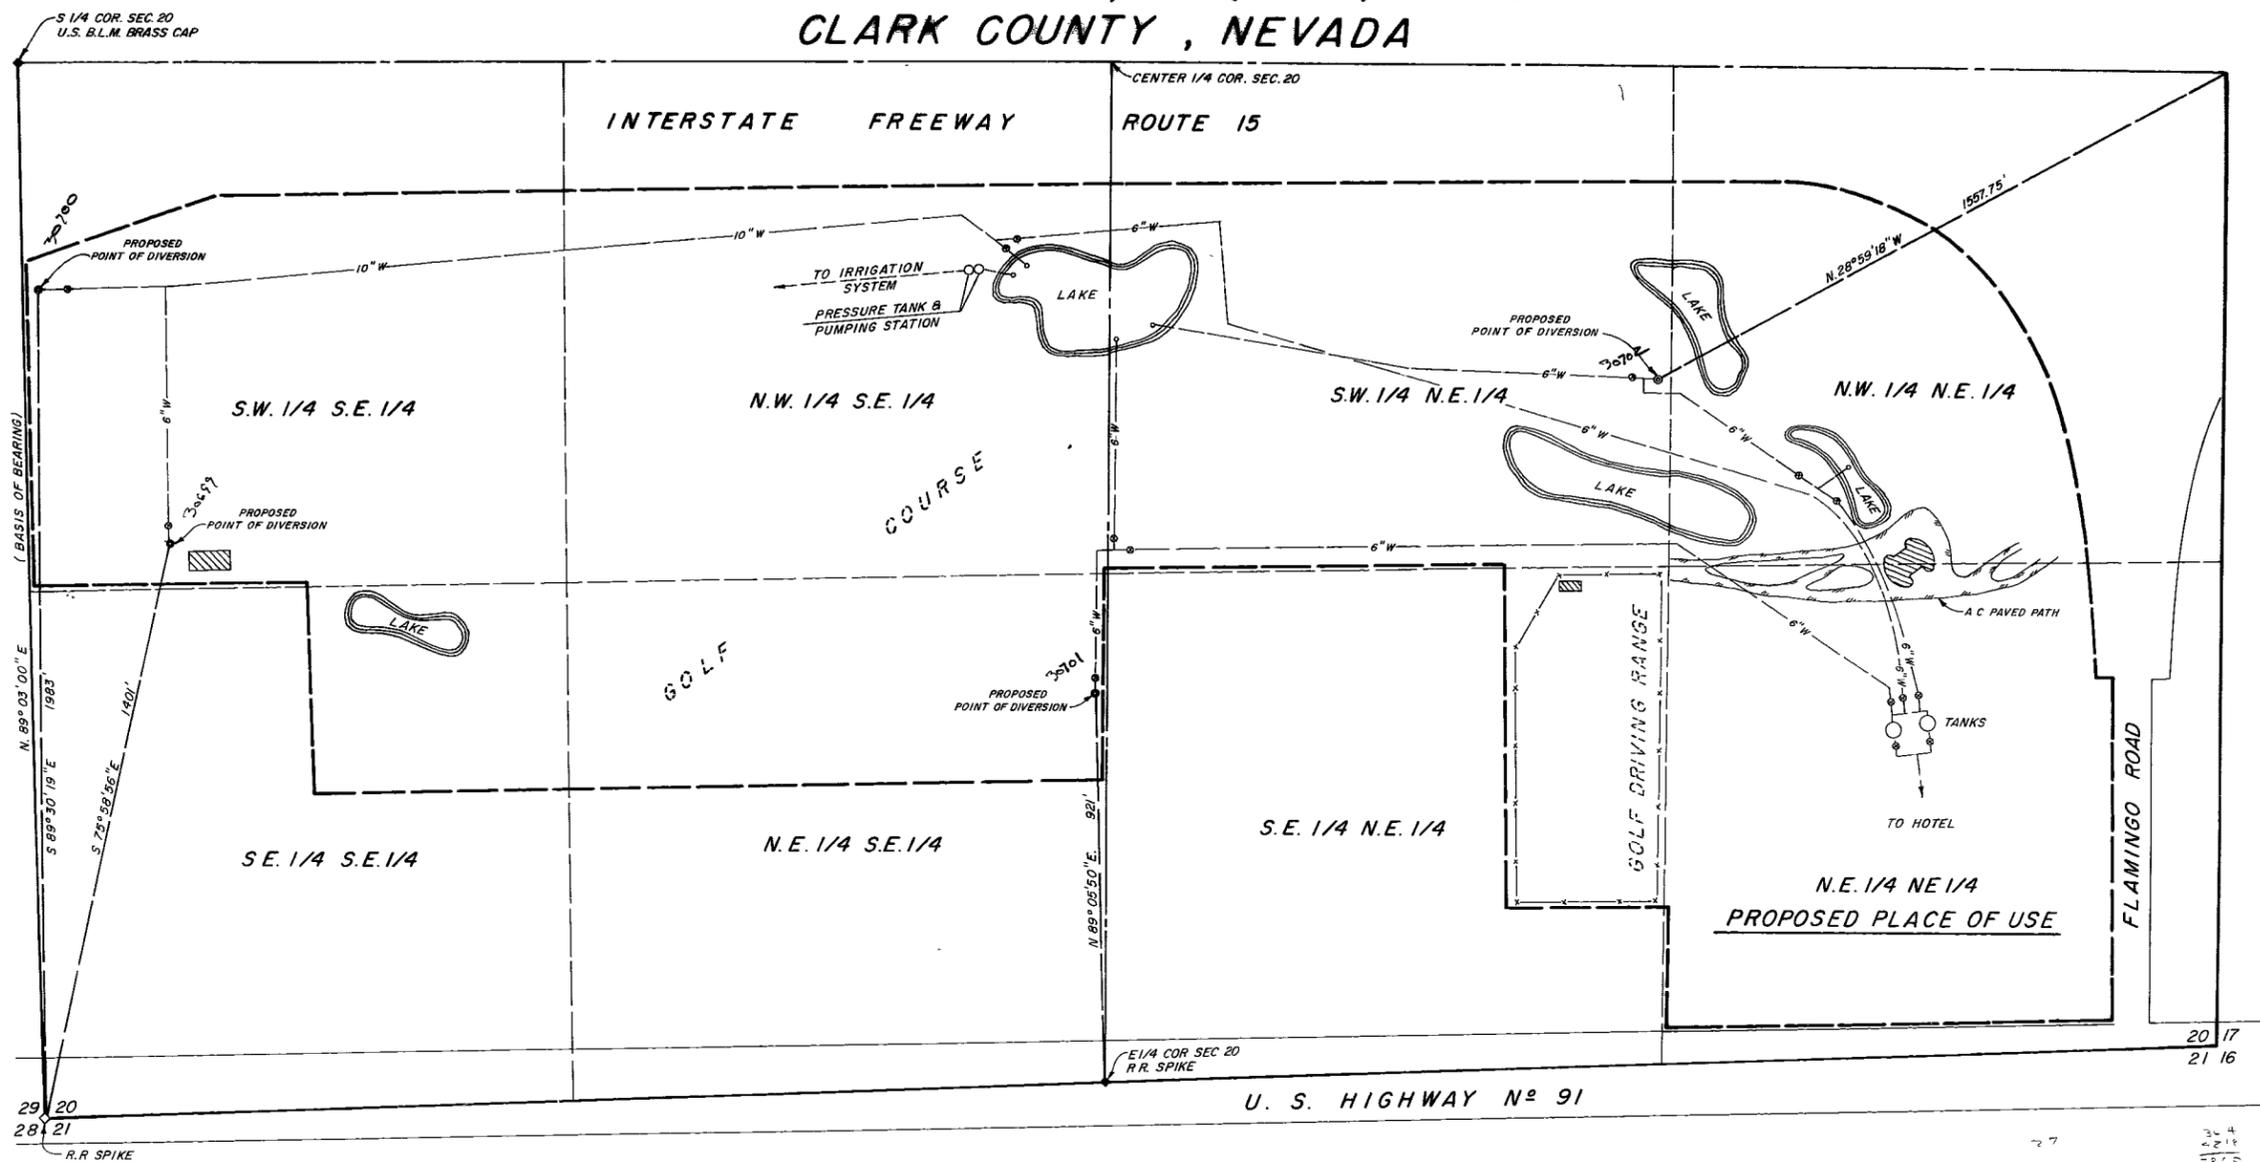

-SCALE 1" = 500'-

N.E. 1/4 OF SECTION 4, T.21S., R.62E., M.D.B. & M.
EXISTING PLACE OF USE & POINT OF DIVERSION

STATE OF NEVADA }
COUNTY OF CLARK } SS


I, R. LEROY GIVENS, BEING FIRST DULY SWORN DEPOSE AND SAY THAT THIS MAP CONSISTING OF ONE SHEET, HAS BEEN CORRECTLY DRAWN TO THE DESIGNATED SCALE FROM FIELD NOTES OF A SURVEY MADE UNDER MY SUPERVISION AND DIRECTION ON THIS 24TH DAY OF SEPTEMBER, 1976, THAT IT TRULY AND CORRECTLY REPRESENTS THE PROPOSED LOCATION AND EXTENT OF THE WORKS USED TO DIVERT WATER FROM THE LAS VEGAS ARTESIAN BASIN IN CLARK COUNTY BY M & R INVESTMENT COMPANY FOR QUASI-MUNICIPAL (HOTEL AND GOLF PRO SHOP) AND DOMESTIC USE AND THAT THE BOUNDARIES OF THE LANDS EMBODIED IN THE TRACT OWNED OR CONTROLLED BY THE APPLICANT AND UPON WHICH IT IS PROPOSED TO USE THE WATER APPLIED FOR, ARE FULLY AND CORRECTLY DESIGNATED THEREON.

R. Leroy Givens
STATE WATER RIGHT SURVEYOR No 378


SUBSCRIBED AND SWORN TO BEFORE ME THIS 28TH DAY OF Sept., 1976

Phyllis J. Knight
NOTARY PUBLIC IN AND FOR CLARK COUNTY, NEVADA

MY COMMISSION EXPIRES June 20, 1980

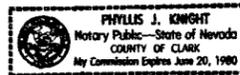

RECORDED 11 2 15

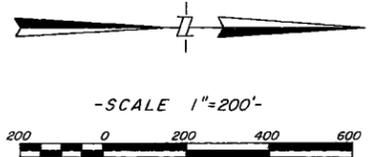

-NOTE-
BASIS OF BEARING, N 89° 03' 00" E, THE SOUTH LINE OF THE S.E. 1/4 OF SECTION 20, T.21S., R.61E., M.D.B. & M. AS PER FILE 9, PAGE 89, CLARK COUNTY RECORDER'S OFFICE

MAP TO ACCOMPANY APPLICATION FOR CHANGE IN PLACE OF USE, MANNER OF USE AND POINT OF DIVERSION OF A PORTION OF PERMIT No 12809, CERTIFICATE No 5144 BY M & R INVESTMENT COMPANY, INC. FROM LAS VEGAS ARTESIAN BASIN CLARK COUNTY, NEVADA

30702 30701 30700 30699