


LOCATED IN A PORTION OF
Sections 19, 20, 29, and 30 , T. 36 N., R. 40 E., M.D.B. & M.

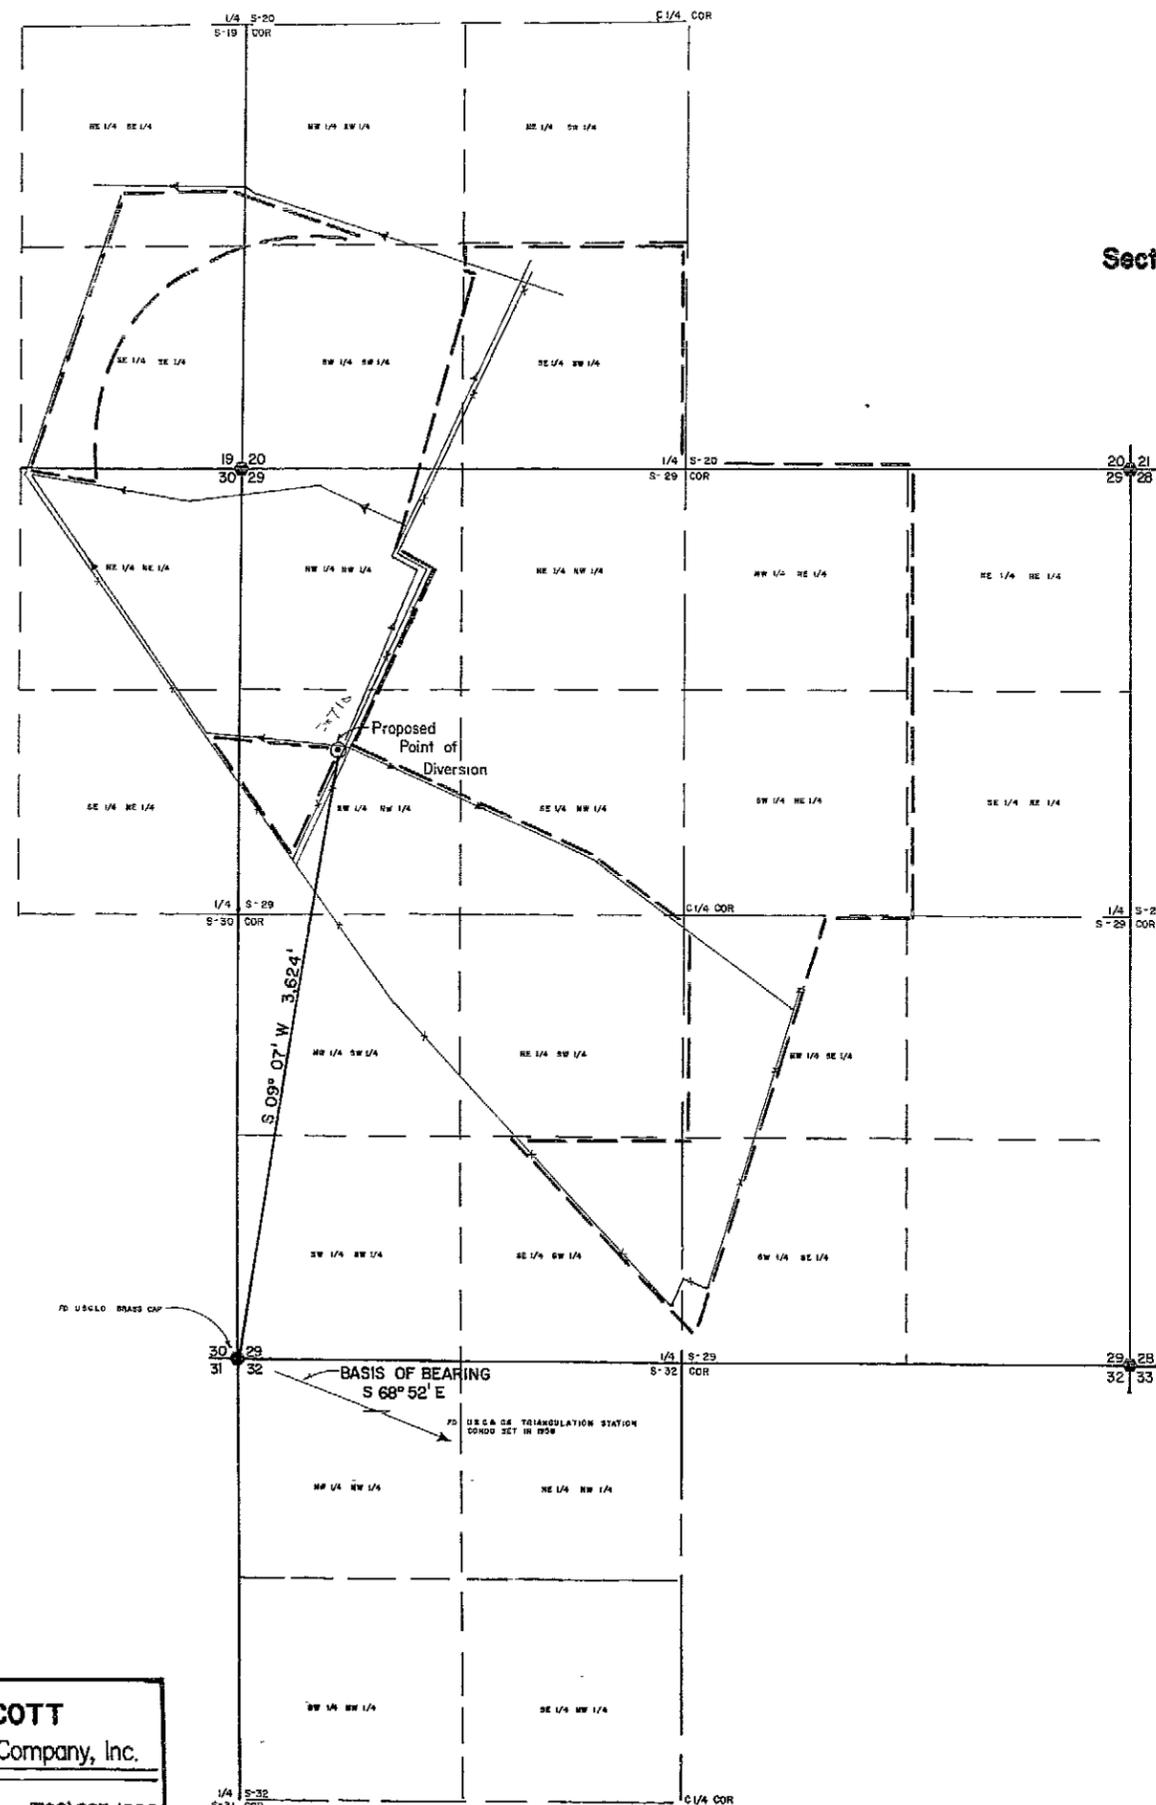

STATE OF NEVADA
 COUNTY OF DOUGLAS SS.

I, BRUCE R SCOTT, being first duly sworn, depose and say that this map, consisting of one (1) sheet, has been correctly drawn to the designated scale from field notes of a survey made by me, between the 17th and 20th day of May, 1976; that it truly and correctly represents the proposed locations and extent of the works used to divert water from UNDERGROUND sources, in HUMBOLDT COUNTY, by the NEVADA FIRST CORPORATION, for IRRIGATION and DOMESTIC purposes. That the proposed points of diversion, the approximate size and location of the diverting channel, all reservoirs or basins, the location and names of all other works which will cross or connect with the proposed works, and the boundary of all lands, showing by 40-acre subdivisions the areas proposed to be irrigated, are fully and correctly designated thereon.

Bruce R. Scott
 STATE WATER RIGHT SURVEYOR NO 427

Subscribed and sworn to before me this 10th day of September, 1976.
 Notary Public in and for Douglas County, Nevada

Marilyn Vasey
 MARILYN VASEY
 Notary Public
 DOUGLAS COUNTY
 Nevada
 My Comm. Expires 5, 1977



VASEY-SCOTT
 Engineering Company, Inc.
 2989 HWY 50 EAST
 CARSON CITY, NEVADA 89701 (702) 883-1600

FILED
 OCT 1 1976
 STATE ENGINEER'S OFFICE

MAP
 To ACCOMPANY APPLICATION
 To APPROPRIATE WATER
 For
 IRRIGATION and DOMESTIC Purposes
 By
The NEVADA FIRST CORPORATION
 FROM AN UNDERGROUND SOURCE
 IN HUMBOLDT COUNTY, NEVADA

30710