
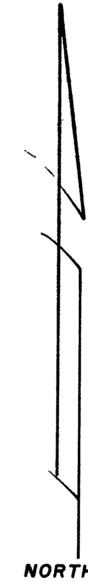


BASIS OF BEARING:  
N. 0° 16' 15" W.

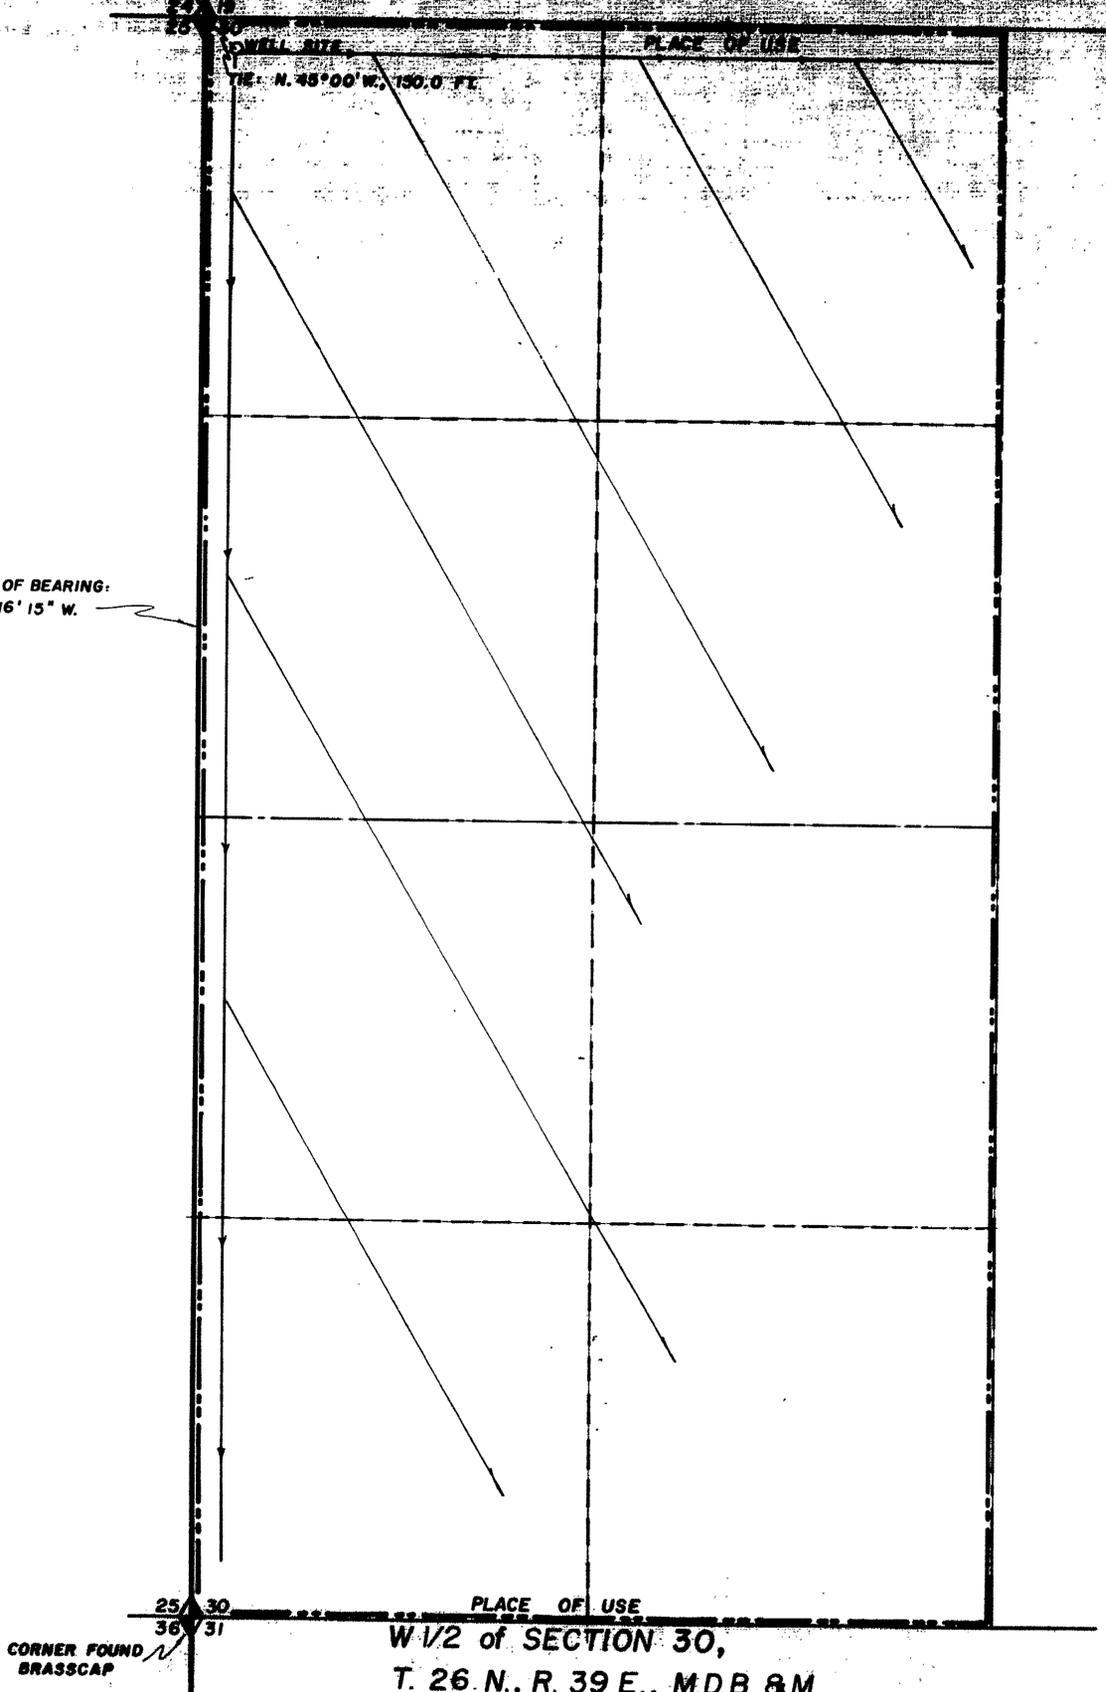



STATE OF NEVADA }  
COUNTY OF ELKO } S.S.

I, CHARLES C. ARMUTH, JR, BEING FIRST DULY SWORN, DEPOSE AND SAY THAT THIS MAP, CONSISTING OF ONE SHEET, HAS BEEN CORRECTLY DRAWN TO THE DESIGNATED SCALE FROM FIELD NOTES OF A SURVEY MADE BY ME ON THE 7<sup>th</sup> DAY OF AUGUST, 1976, THAT IT TRULY AND CORRECTLY REPRESENTS THE PROPOSED LOCATION AND EXTENT OF THE WORKS USED TO DIVERT WATER FROM UNDERGROUND, IN PERSHING COUNTY, BY JOE SAVAL ESTATE, FOR IRRIGATION AND DOMESTIC PURPOSES. THAT THE PROPOSED POINT OF DIVERSION, THE APPROXIMATE LOCATION AND SIZE OF THE DIVERTING CHANNEL, ALL RESERVOIRS AND BASINS, THE LOCATION AND NAMES OF ALL WORKS OR STREAMS WHICH WILL CROSS OR CONNECT WITH THE PROPOSED WORKS AND THE BOUNDARY OF ALL LANDS WHICH, SHOWING BY 40- ACRE SUBDIVISIONS, ARE PROPOSED TO BE IRRIGATED, ARE FULLY AND CORRECTLY DESIGNATED THEREON.

*Charles C. Armuth, Jr.*  
STATE WATER RIGHT SURVEYOR

SUBSCRIBED AND SWORN TO BEFORE ME THIS 22<sup>nd</sup> DAY OF *September* 1976.

*Dorothy B. Corta*  
NOTARY PUBLIC IN AND FOR ELKO COUNTY, NEVADA

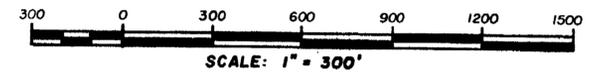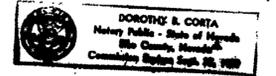

FILED  
NOV 5 1976  
STATE ENGINEER'S OFFICE

1976 NOV 5 AM 10 04

30716  
MAP  
TO ACCOMPANY APPLICATION  
TO APPROPRIATE WATER  
FROM UNDERGROUND  
BY JOE SAVAL ESTATE  
FOR IRRIGATION & DOMESTIC

30796