

STATE OF NEVADA }  
 COUNTY OF ELKO } S.S.

I, CHARLES C. ARMUTH, JR, BEING FIRST DULY SWORN, DEPOSE AND SAY THAT THIS MAP, CONSISTING OF 4 SHEETS, NUMBERED 1 TO 4 INCLUSIVE, HAS BEEN CORRECTLY DRAWN TO THE DESIGNATED SCALE FROM FIELD NOTES OF A SURVEY MADE BY ME, (OR UNDER MY SUPERVISION AND DIRECTION), ON THE 27<sup>th</sup> DAY OF OCTOBER, 1976; THAT IT TRULY AND CORRECTLY REPRESENTS THE PROPOSED LOCATION AND EXTENT OF THE WORKS USED TO DIVERT WATER FROM UNDERGROUND IN ELKO COUNTY FOR MUNICIPAL PURPOSES. THAT THE PROPOSED POINT OF DIVERSION, AND THE BOUNDARY OF ALL LANDS, INDICATING THE PROPOSED AREA OF USE, ARE FULLY AND CORRECTLY DESIGNATED THEREON.

*Charles C. Armuth, Jr.*  
 STATE WATER RIGHTS SURVEYOR


FILED  
 NOV 12 1976  
 STATE ENGINEER'S OFFICE

SUBSCRIBED AND SWORN TO BEFORE ME THIS 11<sup>TH</sup> DAY OF NOVEMBER, 1976.

*Joseph B. Costa*  
 NOTARY PUBLIC IN AND FOR ELKO COUNTY, NEVADA

600 0 600 1200 1800 2400  
 SCALE: 1" = 600'

MAP  
 TO ACCOMPANY APPLICATION TO  
 APPROPRIATE WATER FOR  
 MUNICIPAL  
 BY  
 THE CITY OF ELKO  
 FROM AN UNDERGROUND SOURCE



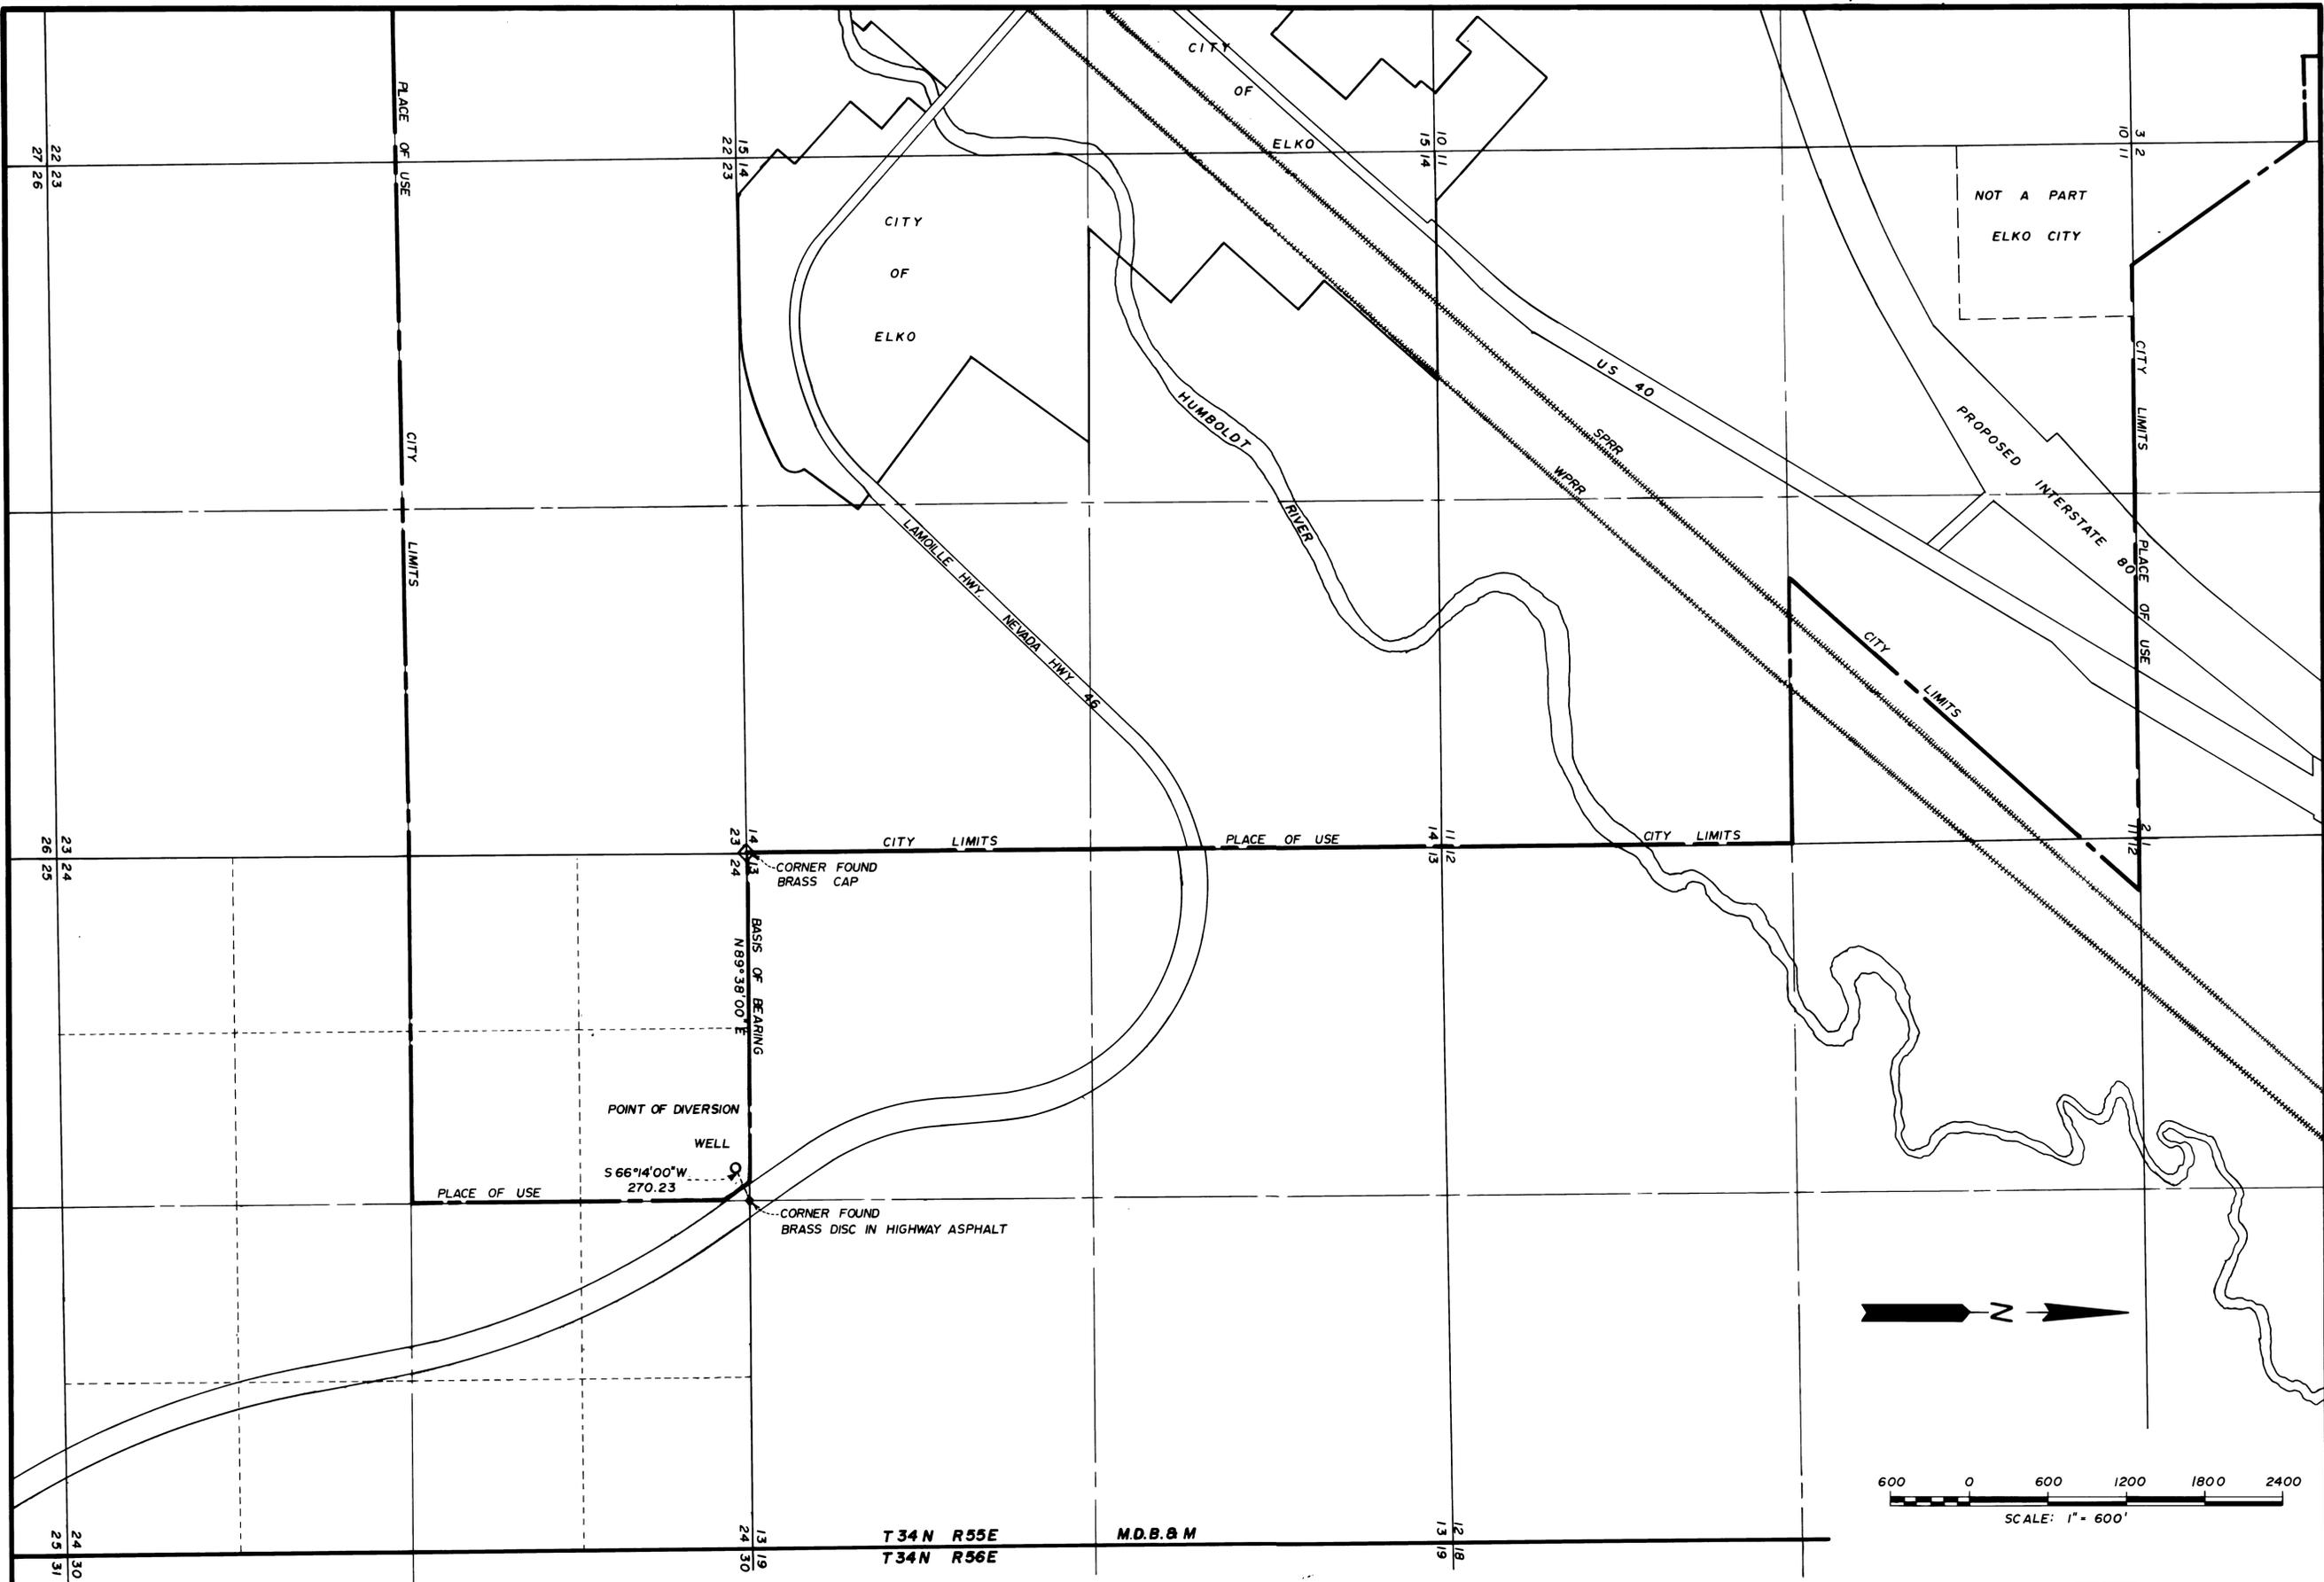


FILED  
 NOV 12 1976  
 STATE ENGINEER'S OFFICE

MAP  
 TO ACCOMPANY APPLICATION TO  
 APPROPRIATE WATER FOR  
**MUNICIPAL**  
 BY  
**THE CITY OF ELKO**  
 FROM AN UNDERGROUND SOURCE

300-4


MATCH TO SHEETS 1 & 2

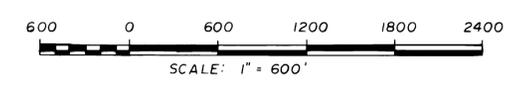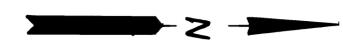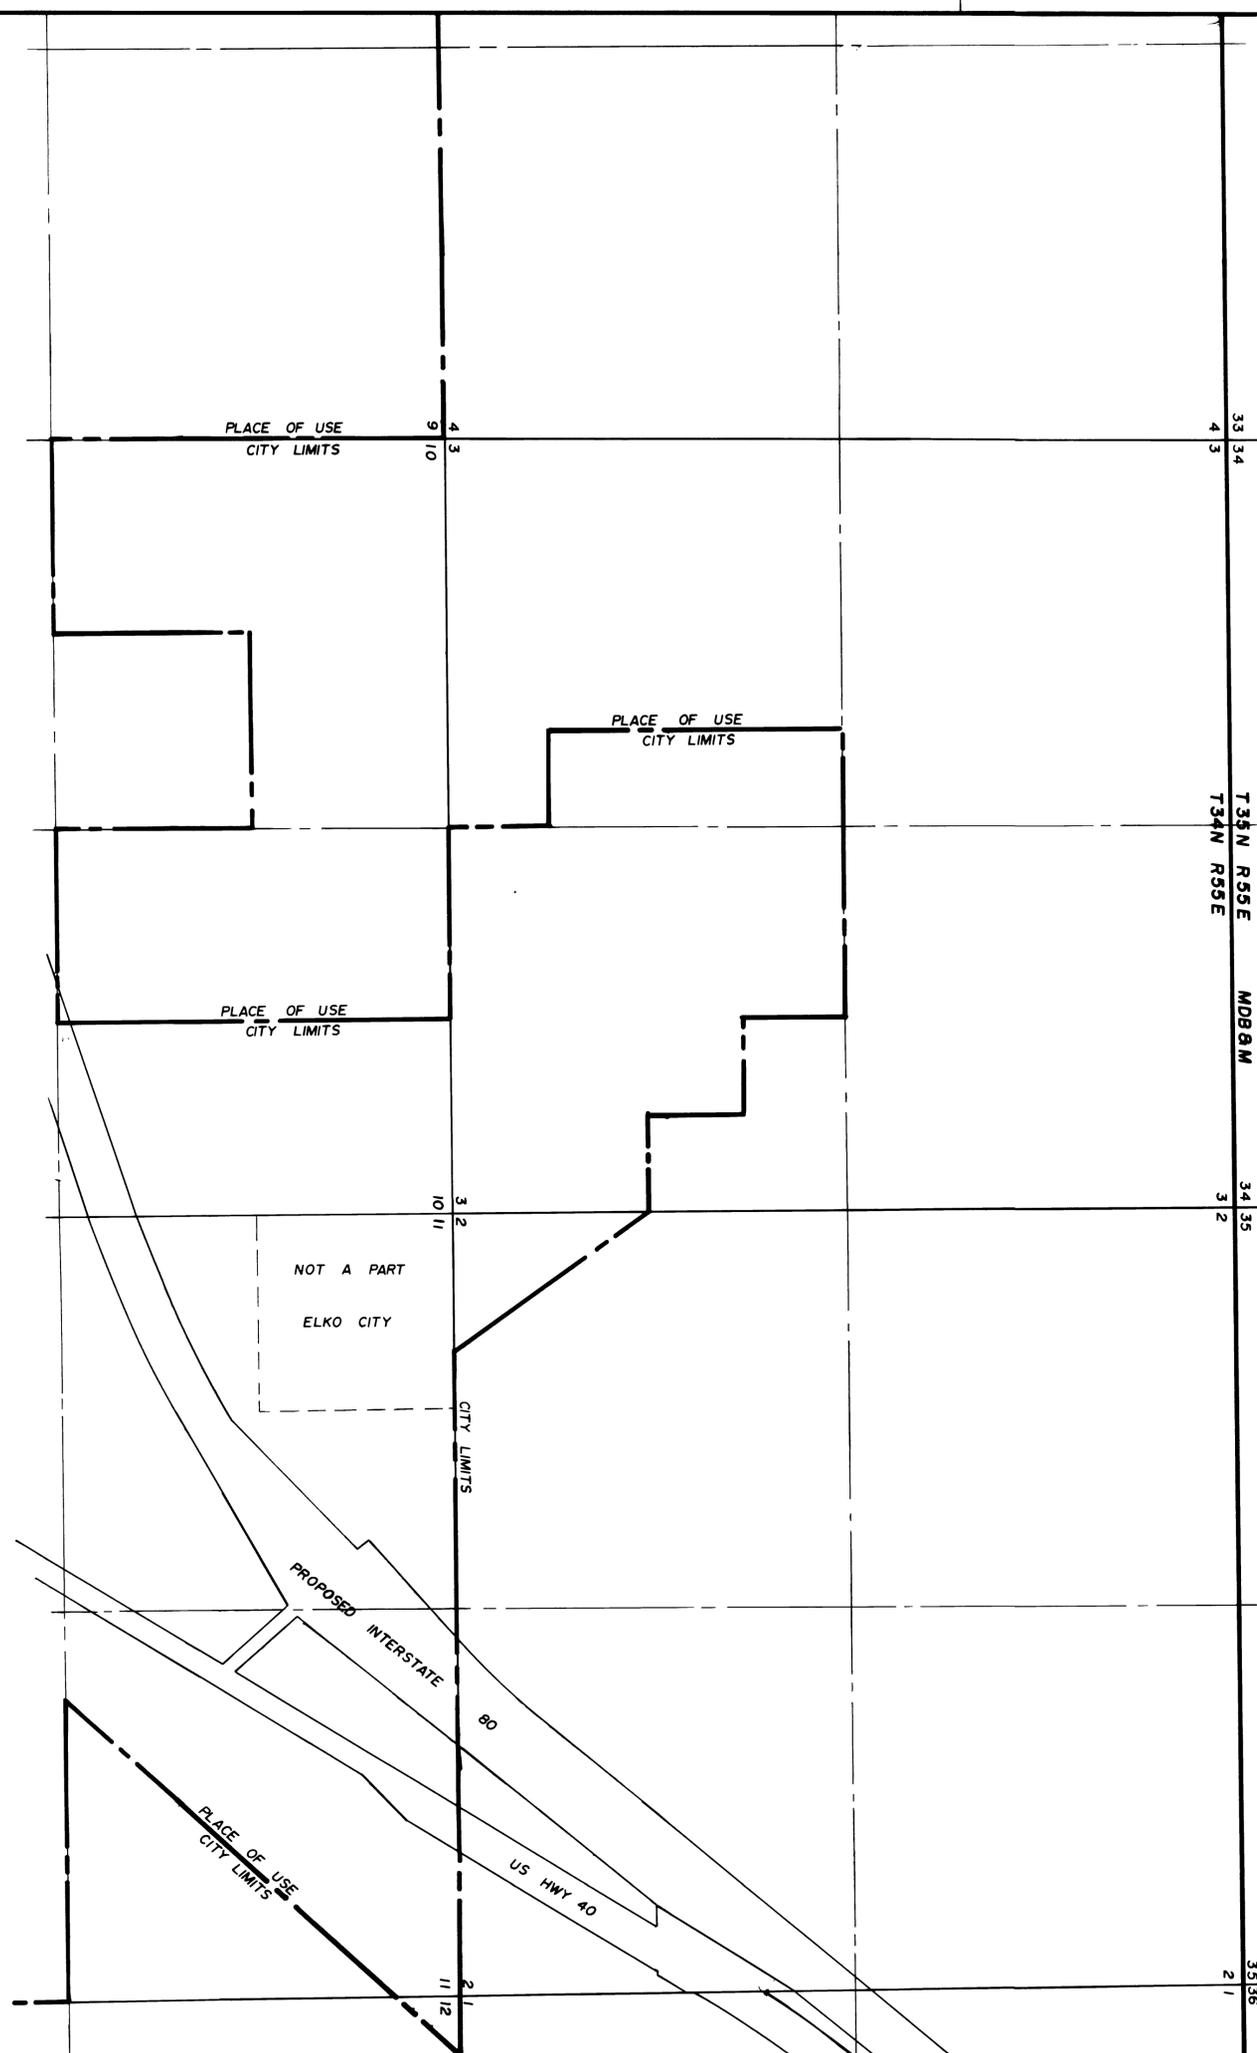

**FILED**  
 NOV 12 1976  
 STATE ENGINEER'S OFFICE

MAP  
 TO ACCOMPANY APPLICATION TO  
 APPROPRIATE WATER FOR  
 MUNICIPAL  
 BY  
 THE CITY OF ELKO  
 FROM AN UNDERGROUND SOURCE

**30814**

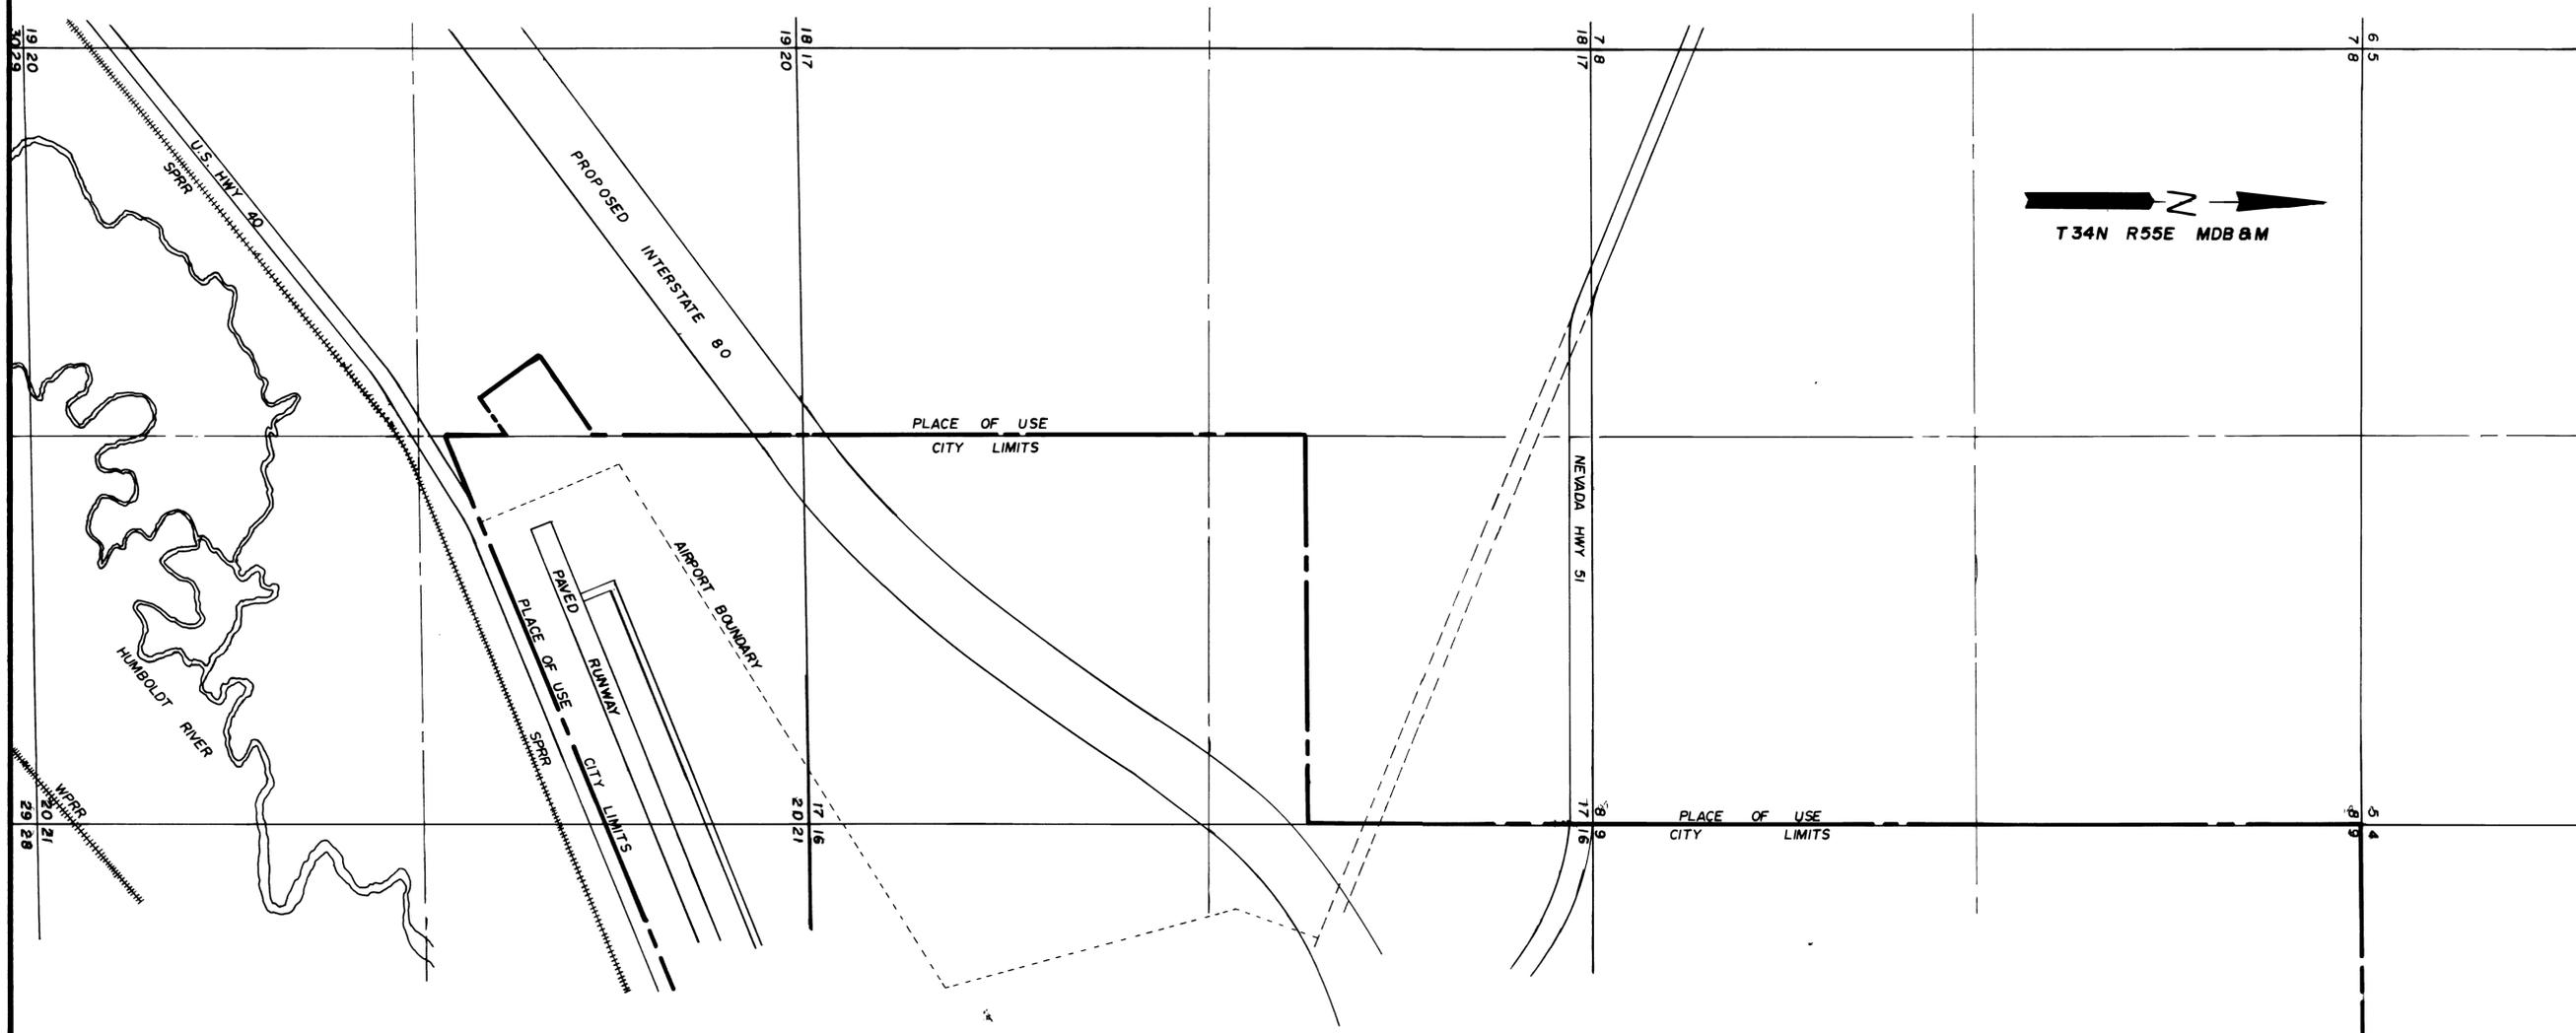

FILED  
 NOV 12 1976  
 STATE ENGINEER'S OFFICE

MAP  
 TO ACCOMPANY APPLICATION TO  
 APPROPRIATE WATER FOR  
 MUNICIPAL  
 BY  
 THE CITY OF ELKO  
 FROM AN UNDERGROUND SOURCE

30814