



 T. 31 & 32 N., R. 46 E.
 M.D.B.&M.

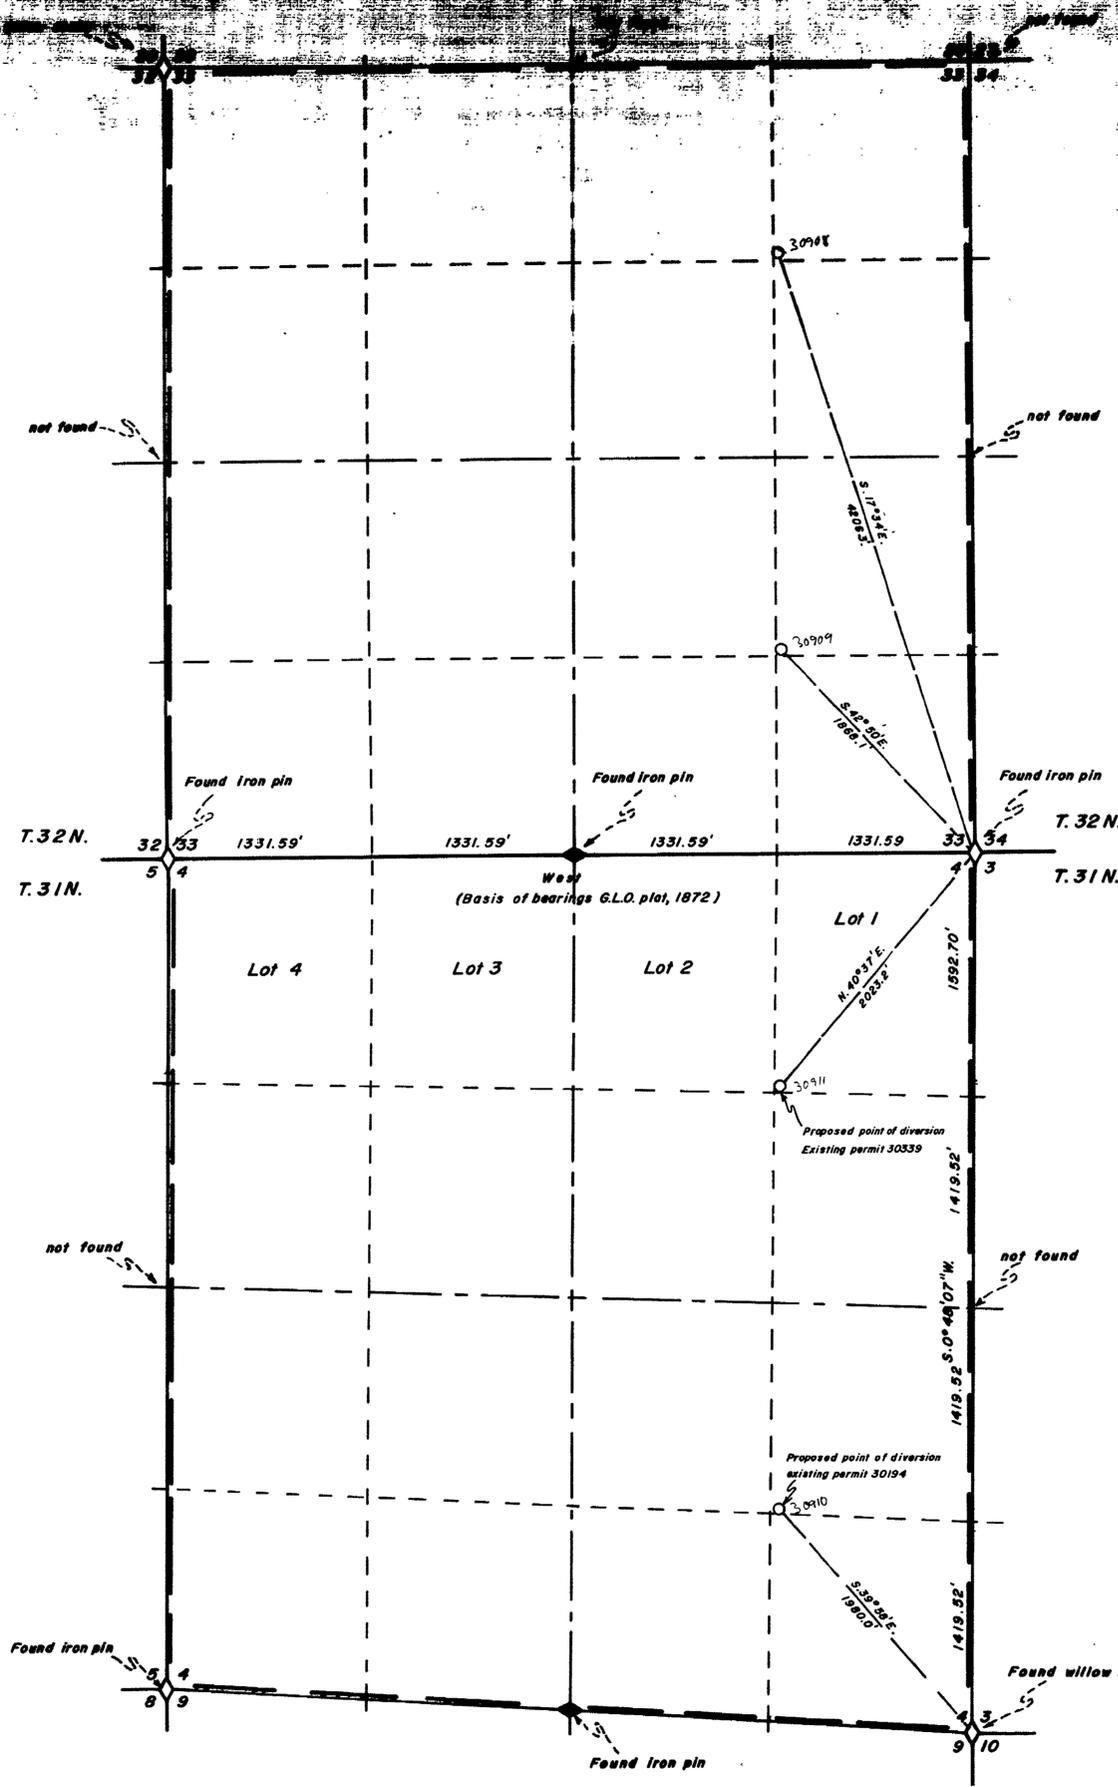


State of Nevada S.S.
 County of Humboldt
 I, Robert N. Caldwell, being first duly sworn, depose and say that this map, has been correctly drawn from field notes of a survey made by me during July and August 1976 that it truly represents the proposed location and extent of the works used to divert water from underground in Lander County, by Ernest L. Barrows for Irrigation purposes. That the proposed point of diversion, the approximate location and size of the diverting channel, all reservoirs or basins, the location and names of all other works which will cross or connect with the proposed works, and the boundary of all lands, showing by 40-acre subdivision the areas proposed to be irrigated, are fully and correctly designated thereon.



 State Water Right Surveyor 468

Subscribed and sworn to before me this 6th day of Dec. 1976


 Sharon Bankover

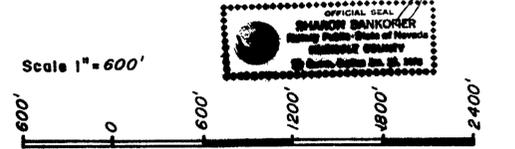

FILED
 DEC 9 1976
 STATE ENGINEER'S OFFICE

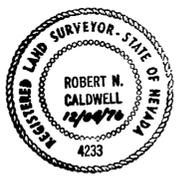

Desert - Mountain Surveying Company
 530 Melarky St. Winnemucca, Nevada

MAP
 To Accompany Application to Appropriate Water
 For Irrigation
 By Ernest L. Barrows from underground
 in Lander County, Nevada

30911 30910 30909 30908