


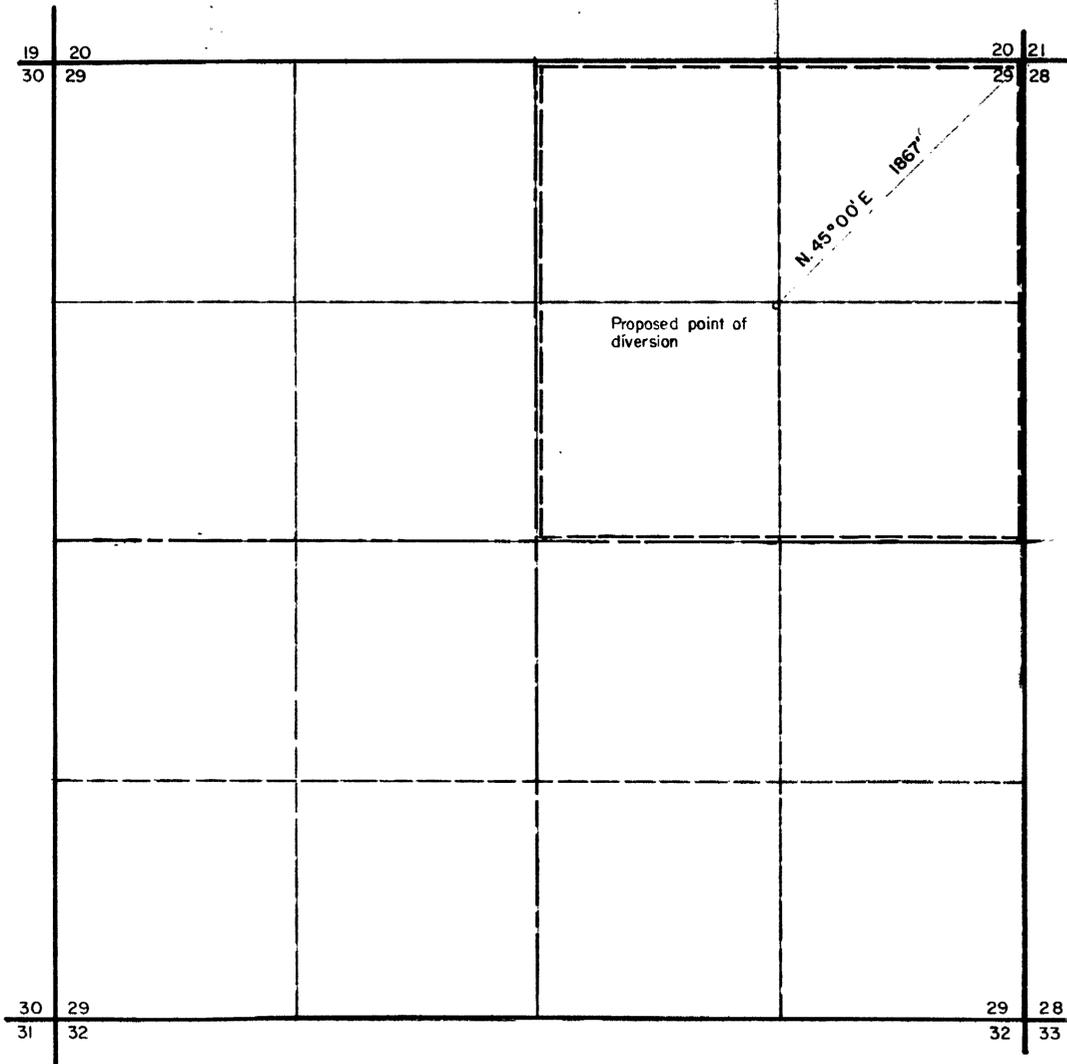

T.23 N. R54E. M.D.B. & M.



STATE OF NEVADA }  
                          } SS.  
COUNTY OF EUREKA }

I, Curtis W. Drollinger, being first duly sworn, depose and say that this map, consisting of 1 sheets, numbered from 1 to 1, inclusive, has been correctly drawn to the designated scale from field notes of a survey made by me, (or under my supervision and direction), between the 20th day of November, and the 23rd day of November, 1976; that it truly and correctly represents the proposed location and extent of the works used to divert water from Underground sources, in Eureka County, by Robert Burnham for irrigation purposes. That the proposed point of diversion, the approximate location and size of the diverting channel, all reservoirs or basins, the location and names of all other works which will cross or connect with the proposed works, and the boundary of all lands, showing by 40-acre subdivisions the areas proposed to be irrigated, are fully and correction designated thereon.

*Curtis W. Drollinger*  
(State Water Right Surveyor)

Subscribed and sworn to before me  
this 26th day of November, 1976.  
Notary Public in and for Eureka County, Nevada.

*W. A. DePaoli*

WILLIS A. DePAOLI  
Notary Public - State of Nevada  
Eureka County  
My Commission Expires Oct. 14, 1977

Basis of Bearings:  
Scale: 1"=500'



30913 36379

**FILED**  
DEC 10 1976  
STATE ENGINEERS OFFICE

**MAP**  
To Accompany Application to Appropriate Water  
for Irrigation  
By: **Robert Burnham** from **Underground sources**

EUREKA COUNTY SURVEYS  
P.O. Box 276, Reno, NV 89506  
Eureka, Nevada 89301  
Drawn By: CWDS  
Date: November 25, 1976

36379 30913