


T. 25 N., R. 52 E., M.D.B. & M.

T. 25 N., R. 53 E., M.D.B. & M.

T. 24 N., R. 52 E., M.D.B. & M.

T. 24 N., R. 53 E., M.D.B. & M.

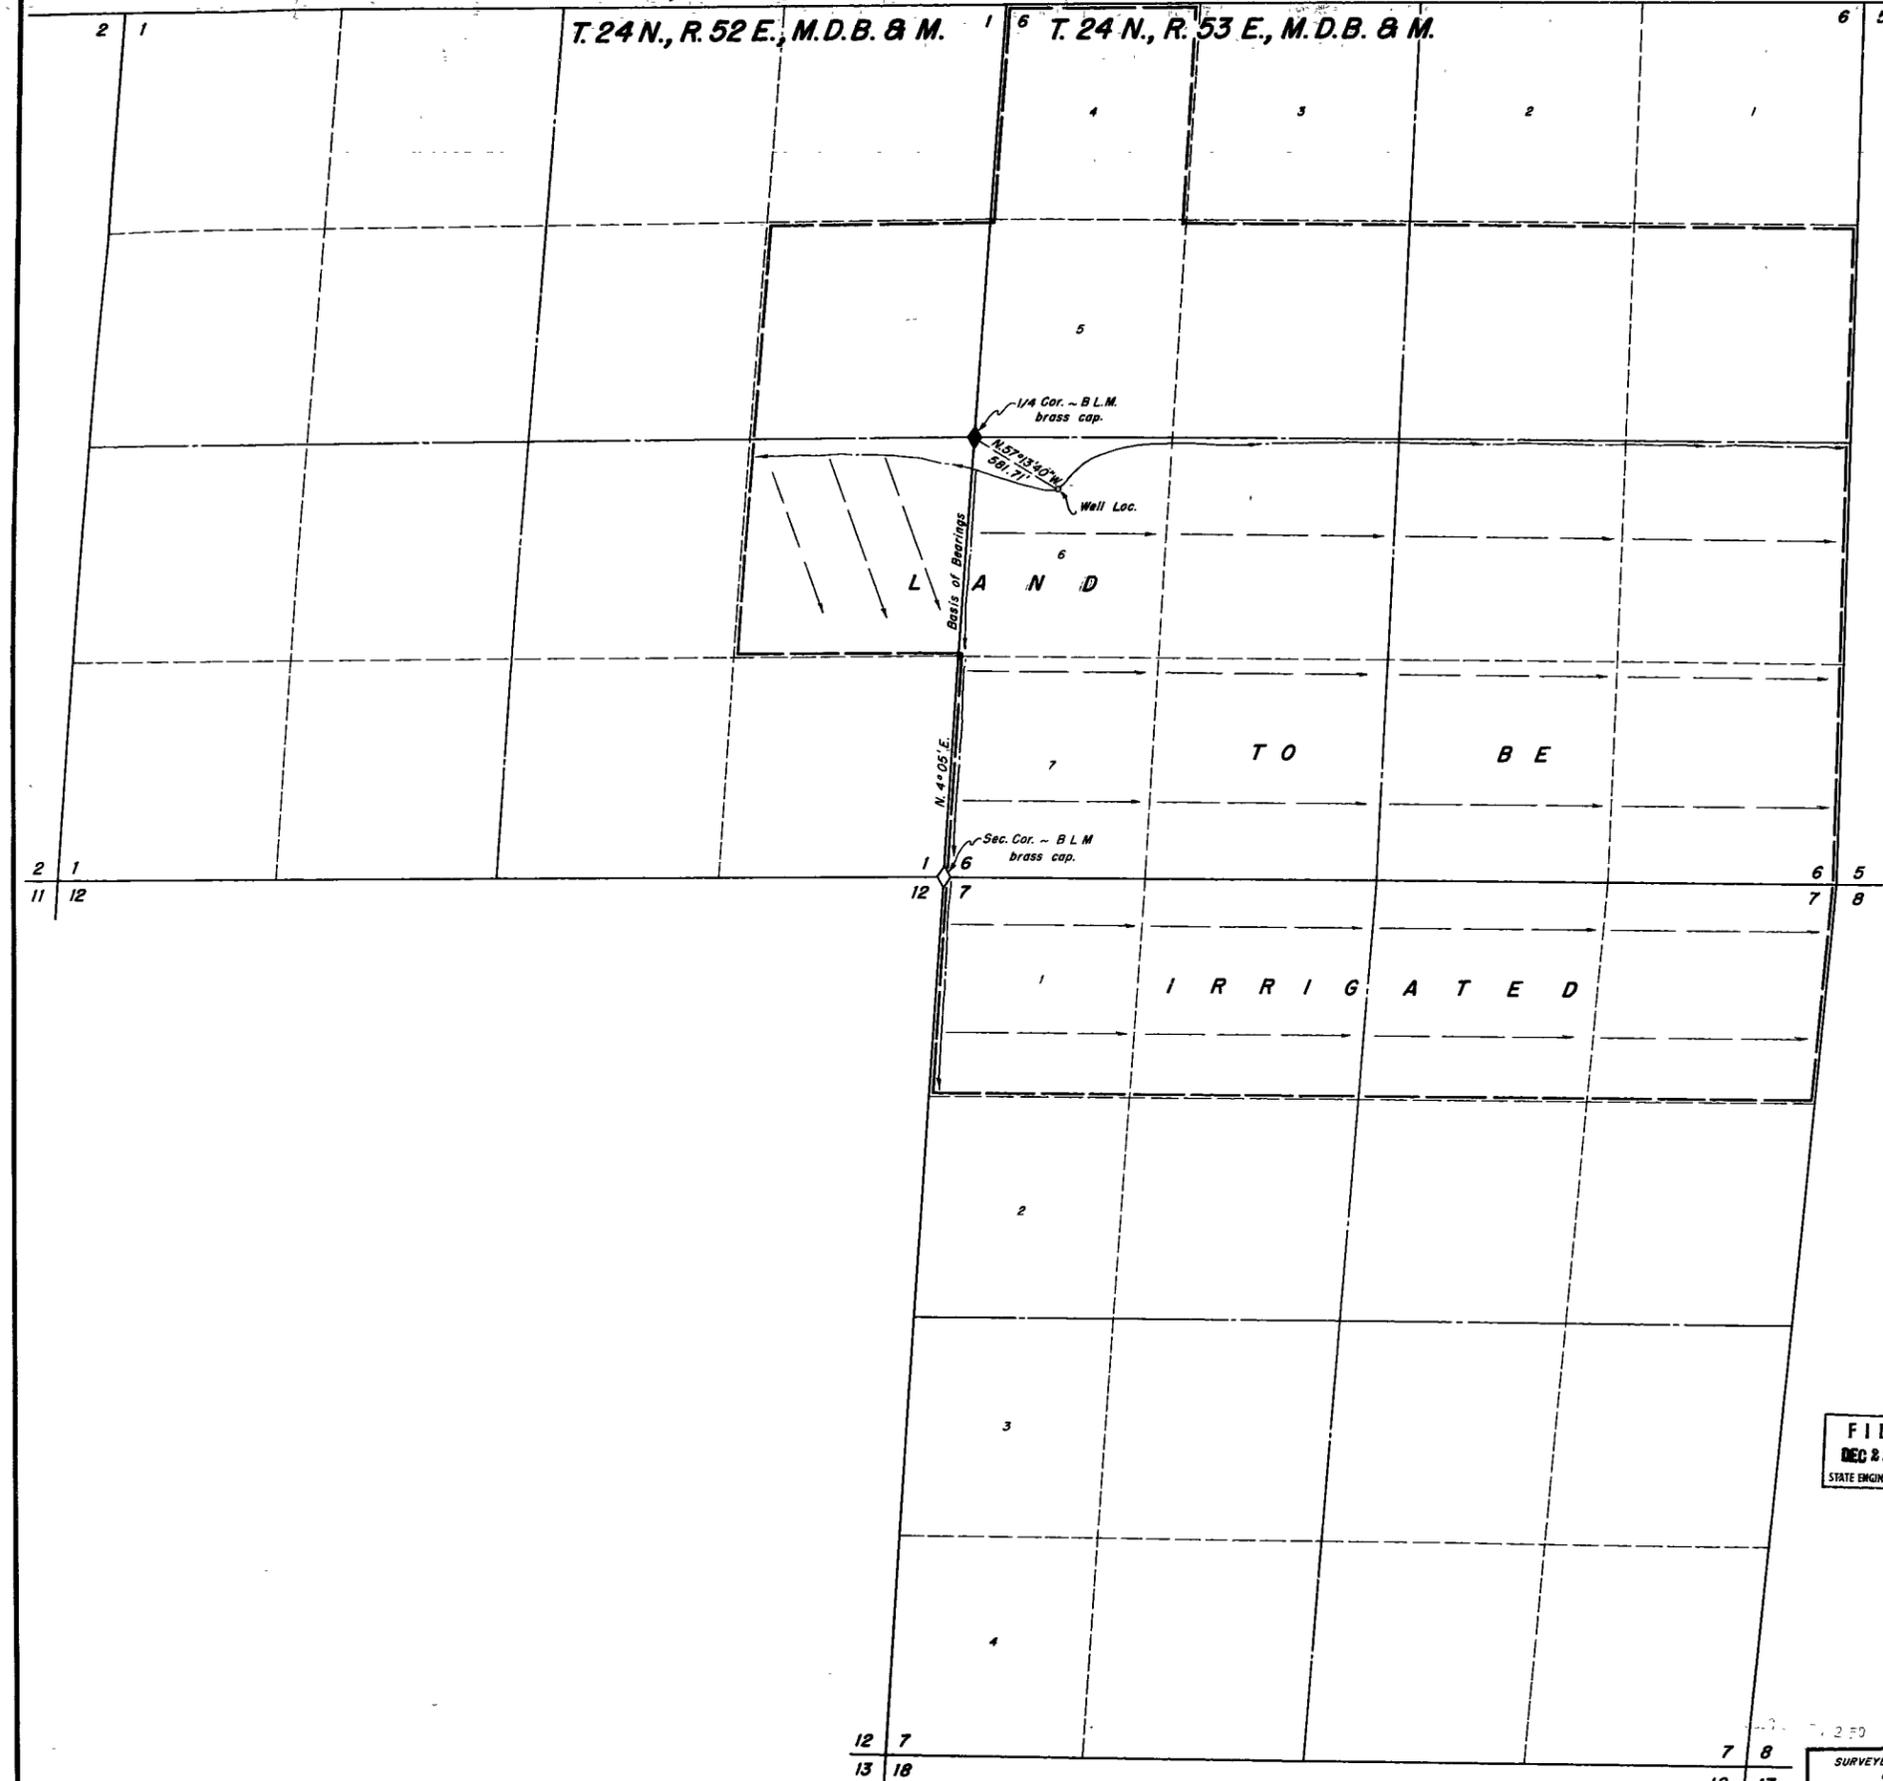

STATE OF NEVADA } ss
 County of White Pine }

I, Richard W. Forman, being first duly sworn, depose and say that this map, consisting of one sheet, has been correctly drawn to the designated scale from field notes of a survey made under my supervision and direction, between the 22nd and 24th days of November, 1976; that it truly and correctly represents the proposed location and extent of the works used to divert water from underground sources, in Eureka County, by George W. and Rita I. Brown for irrigation and domestic purposes. That the proposed point of diversion, the approximate location and size of the diverting channel, all reservoirs or basins, the location and names of all other works which will cross or connect with the proposed works, and the boundary of all lands, showing by 40-acre subdivisions the areas proposed to be irrigated, are fully and correctly designated thereon.


Richard W. Forman
 State Water Right Surveyor

Subscribed and sworn to before me
 this 17th day of December, 1976.

Marcia Forman
 Notary Public in and for White Pine County, Nevada
 My commission expires 2-11-78



FILED
 DEC 28 1976
 STATE ENGINEER'S OFFICE

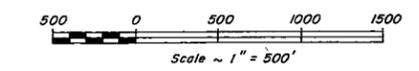

30955

MAP TO ACCOMPANY
 APPLICATION TO APPROPRIATE WATER
 FOR IRRIGATION & DOMESTIC
 BY GEORGE W. & RITA I. BROWN
 FROM UNDERGROUND SOURCES

SURVEYED & MAPPED
 BY
 BOUNDY & FORMAN, INC.
 ELY, NEVADA
 DECEMBER 1976

30955