


T.42N., R. 40E.  
M.D.B. & M.

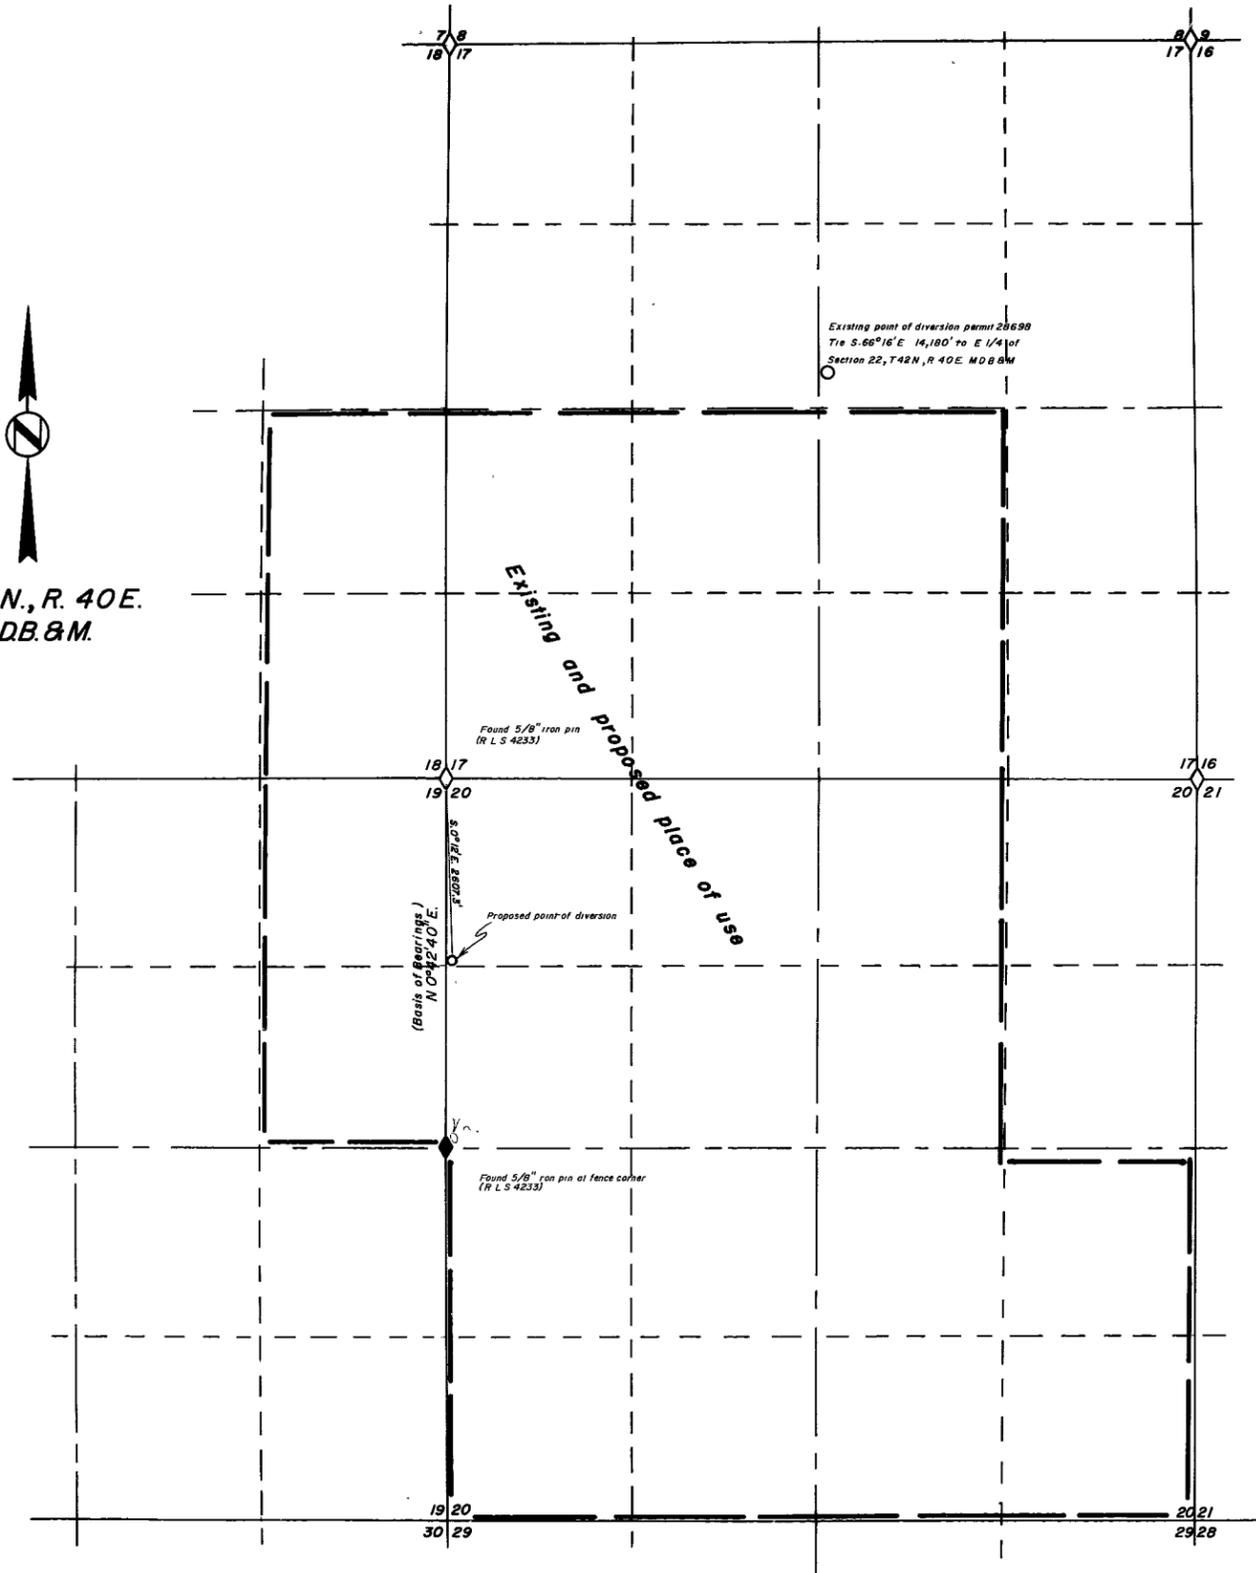


State of Nevada  
S.S.  
County of Humboldt

I, Robert N. Caldwell, being first duly sworn, depose and say that this map has been correctly drawn to the designated scale from field notes of a survey made by me on December 13, 1976, that it truly represents the proposed location and extent of the works used to divert water from underground in Humboldt County by Loui and Elaine Cerri for irrigation purposes. That the proposed point of diversion, the approximate location and size of the diverting channel, all reservoirs or basins, the location and names of all other works which will cross or connect with the proposed works, and the boundary of all lands, showing by 40-acre subdivision the areas proposed to be irrigated, are fully and correctly designated there on.

*Robert N. Caldwell*  
State Water Right Surveyor No. 468

Subscribed and sworn to before me this 4<sup>th</sup> day of  
January 1977

*Sharon Bankofiler*

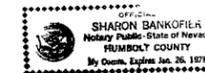


Scale 1" = 600'



FILED  
JUN 5 1977  
STATE ENGINEER'S OFFICE

OFFICE  
STATE ENGINEER

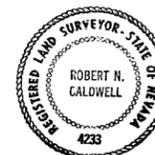

Desert-Mountain Surveying Company  
530 Melarkey St  
Winnemucca, Nevada 89445  
(702) 623-5340

MAP  
To accompany application to change the  
point of diversion under permit 28698  
By Loui and Elaine Cerri  
From underground in Humboldt County

30983