


SCALE: 1" = 300'

E 1/2, E1/2, Section 17, T. 16 N., R. 20 E., M. D. B. & M.

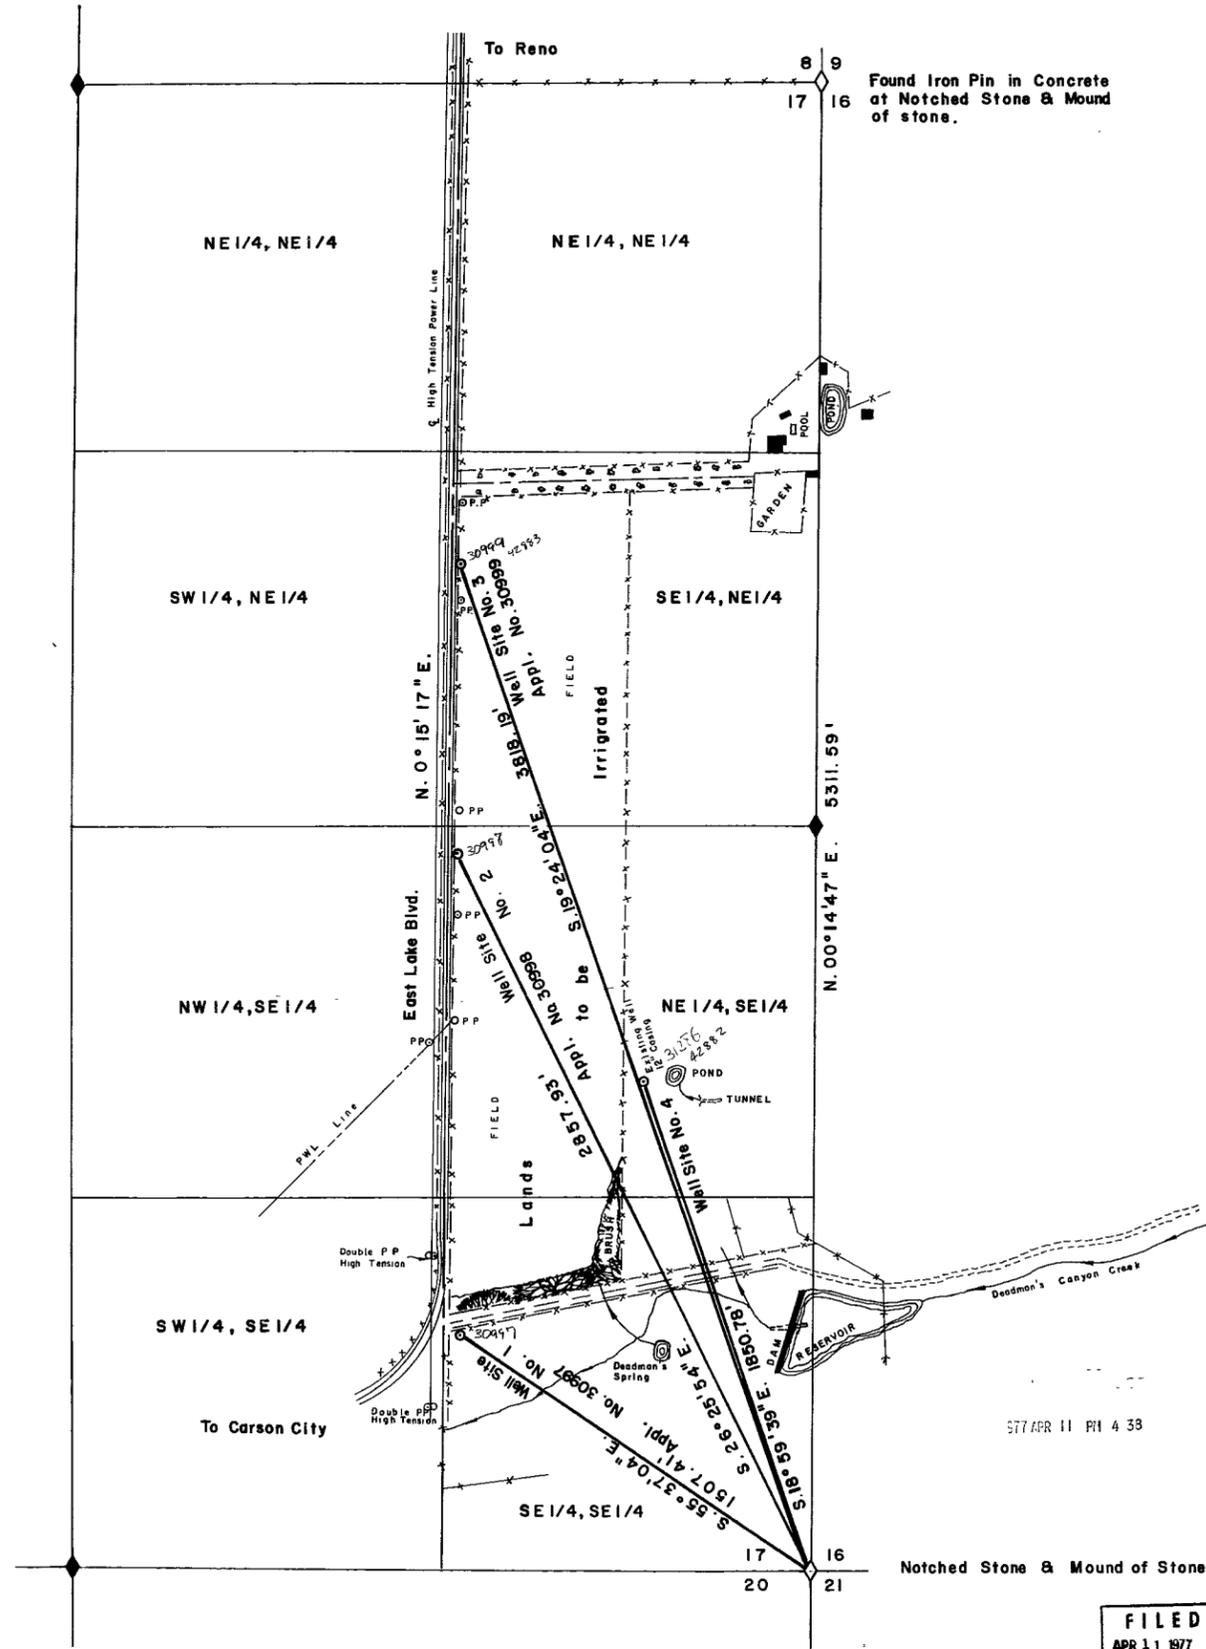

STATE OF NEVADA SS)
COUNTY OF CARSON CITY

I, ROBERT W. MILLARD, being first duly sworn, and say that this map, consisting of one sheet has been correctly drawn to the designated scale from field notes of a survey made under my supervision and direction on the 7th day of April, 1977. That it truly and correctly represents the locations and extent of the works used to divert water from underground sources in Washoe County by Mary S. G. Anderson and James S. W. Greil, (Emily W. W. Greil acting as agent) for Irrigation & Domestic Purposes.

Robert W. Millard
State Water Rights Surveyor
No. 215

Subscribed and sworn to, before me, this 11th day of April, 1977. Notary Public in and to Carson City, Nevada.

GLADYS E. ANDERSON
Notary Public - State of Nevada
Carson City
My Commission Expires 11/2, 1977
30999-98-99 31286

Gladys E. Anderson
Notary Public

577 APR 11 PM 4 38

MAP

TO ACCOMPANY APPLICATION TO APPROPRIATE WATER FOR IRRIGATION AND DOMESTIC PURPOSES IN WASHOE COUNTY, NEVADA --- BY MARY S. G. ANDERSON & JAMES S. W. GREIL - FROM Underground Sources

FILED
APR 11 1977
STATE ENGINEER'S OFFICE

F. W. GENTRY & ASSOCIATES
5861 SOUTH CARSON STREET
CARSON CITY, NV - 89701

DATE: 8 April 77
DRAWN BY: L. Carpenter
CHECKED BY: B. Fisher

42883 42882 31286 30999 30998 30997