


T.42N., R. 40E.
M.D.B. & M.

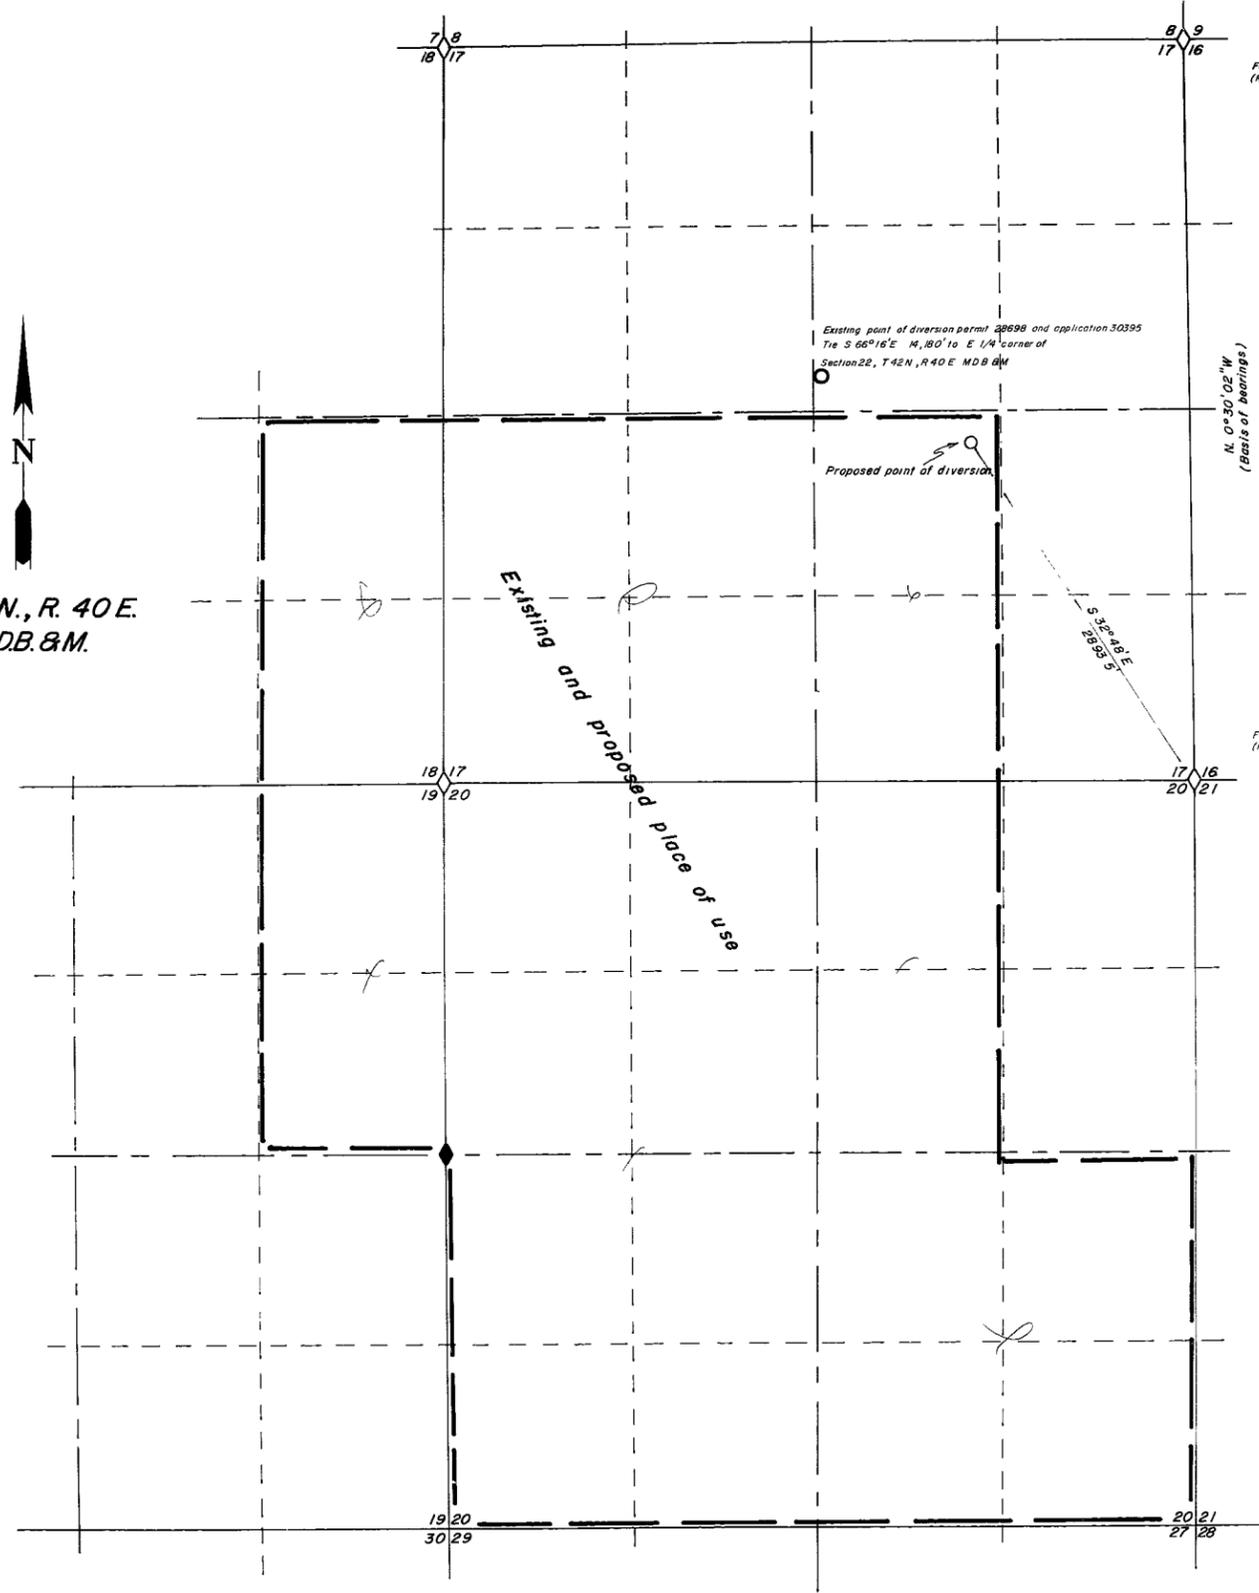



State of Nevada } SS
County of Humboldt }

I, Robert N Caldwell, being first duly sworn, depose and say that this map consisting of 1 sheets, has been correctly drawn from field notes of a survey made by me on the 19th day of January 1977, that it truly and correctly represents the proposed location and extent of the works used to divert water from underground in Humboldt County, by Lou and Elaine Cerri for irrigation purposes. That the proposed point of diversion, the approximate location and size of the diverting channel, all reservoirs or basins, the location and names of all other works which will cross or connect with the proposed works, and the boundary of all lands, showing by 40-acre subdivisions the areas proposed to be irrigated, are fully and correctly designated thereon

Robert N. Caldwell
State Water Right Surveyor No 468

Subscribed and sworn to before me this 20th day of January 1977

Sharon Bankofier

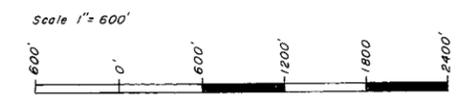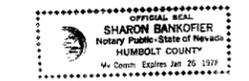

31019-20 46369-70

FILED
JAN 24 1977
STATE ENGINEER'S OFFICE

OFFICE
STATE ENGINEER
677.222 24 PM 2:30

Desert-Mountain Surveying Company
530 Malarkey St Room 201
Winnemucca, Nevada 89445
(702) 623-5340

MAP
To accompany application to change the point of diversion under permit 28698 and application 30395
By Loui and Elaine Cerri
From underground in Humboldt County

31020 31019