
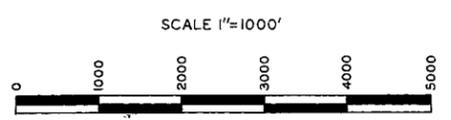


STATE OF NEVADA S.S.  
 COUNTY OF LYON  
 I, WYATT J. OWENS, BEING FIRST DULY SWORN, DEPOSE AND SAY THAT THIS MAP, CONSISTING OF TWO SHEETS, HAS BEEN CORRECTLY DRAWN TO THE DESIGNATED SCALE FROM NOTES OF A SURVEY MADE BY ME ON THE 19TH DAY OF JANUARY, 1977; THAT IT TRULY AND CORRECTLY REPRESENTS THE PROPOSED WELL LOCATIONS AND SHOWS THE BOUNDARY OF ALL LAND, BY 40 ACRE SUBDIVISION, TO BE IRRIGATED, AND ARE FULLY AND CORRECTLY DESIGNATED HEREON AS THEY EXIST IN LYON COUNTY AND WILL BE APPROPRIATED BY IVEY RANCHES, INC.

*Wyatt J. Owens*  
 STATE WATER RIGHT SURVEYOR

SUBSCRIBED AND SWORN TO BEFORE ME THIS 22<sup>nd</sup>  
 DAY OF January, 1977.

*Yvonne M. Owens*

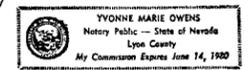


OFFICE  
 STATE ENGINEER

FILED  
 JAN 24 1977  
 STATE ENGINEER'S OFFICE

1977 JAN 24 PM 2 48

31021-23


MAP  
 TO ACCOMPANY APPLICATION  
 TO APPROPRIATE WATER FOR  
 IRRIGATION USE BY  
 IVEY RANCHES, INC.  
 FROM UNDERGROUND SOURCES

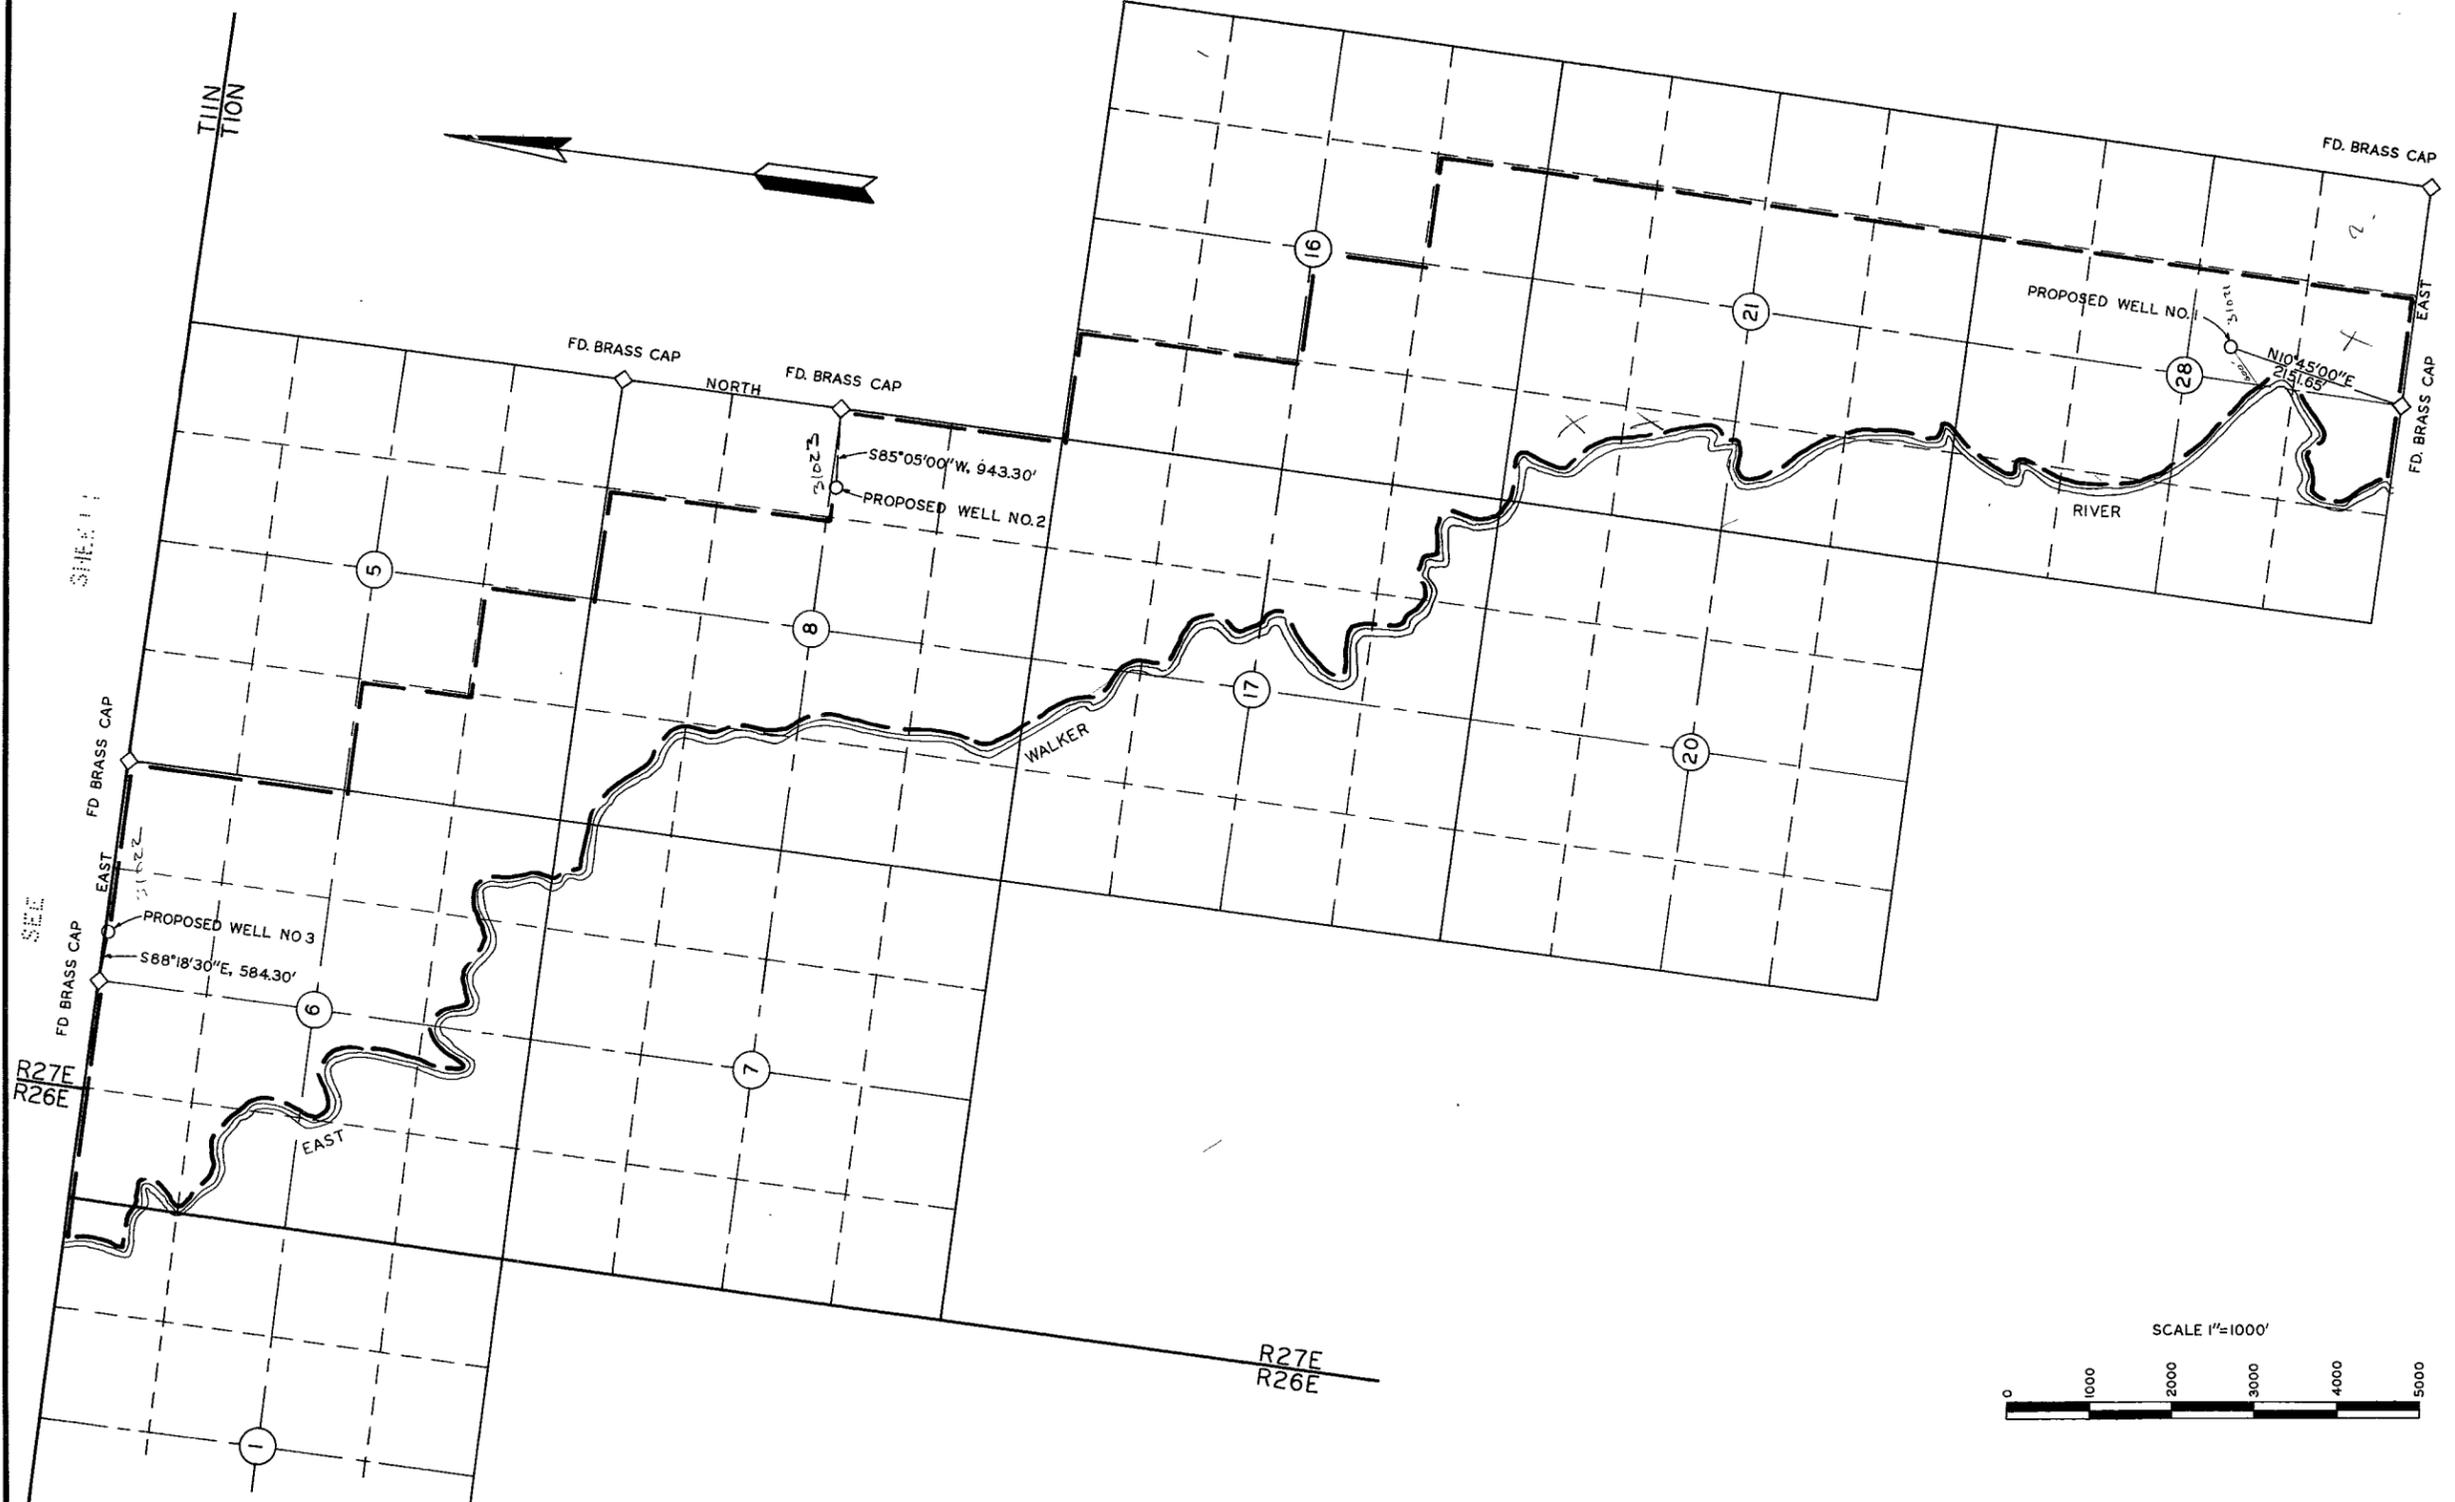

T10N  
T10N  
SHEET 1  
SHEET 1  
R27E  
R26E  
R27E  
R26E  
EAST  
EAST  
EAST  
EAST



**BASIS OF BEARINGS**  
 WELL NO.1 IS THE SOUTH LINE OF THE SE 1/4 OF SECTION 28, T.10N., R.27E., M.D.B.&M.  
 WELL NO.2 IS THE EAST LINE OF THE NE 1/4 OF SECTION 8, T.10N., R.27E., M.D.B.&M.  
 WELL NO.3 IS THE NORTH LINE OF THE NE 1/4 OF SECTION 6, T.10N., R.27E., M.D.B.&M.

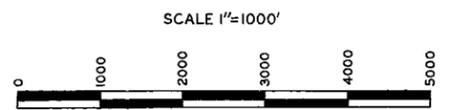

**FILED**  
 JUN 2 1977  
 SAN FRANCISCO OFFICE

OFFICE  
 STATE ENGINEER  
 1977 JUN 24 PM 2:47