


T31N-R46E M.D.B.&M.  
T30N-R46E

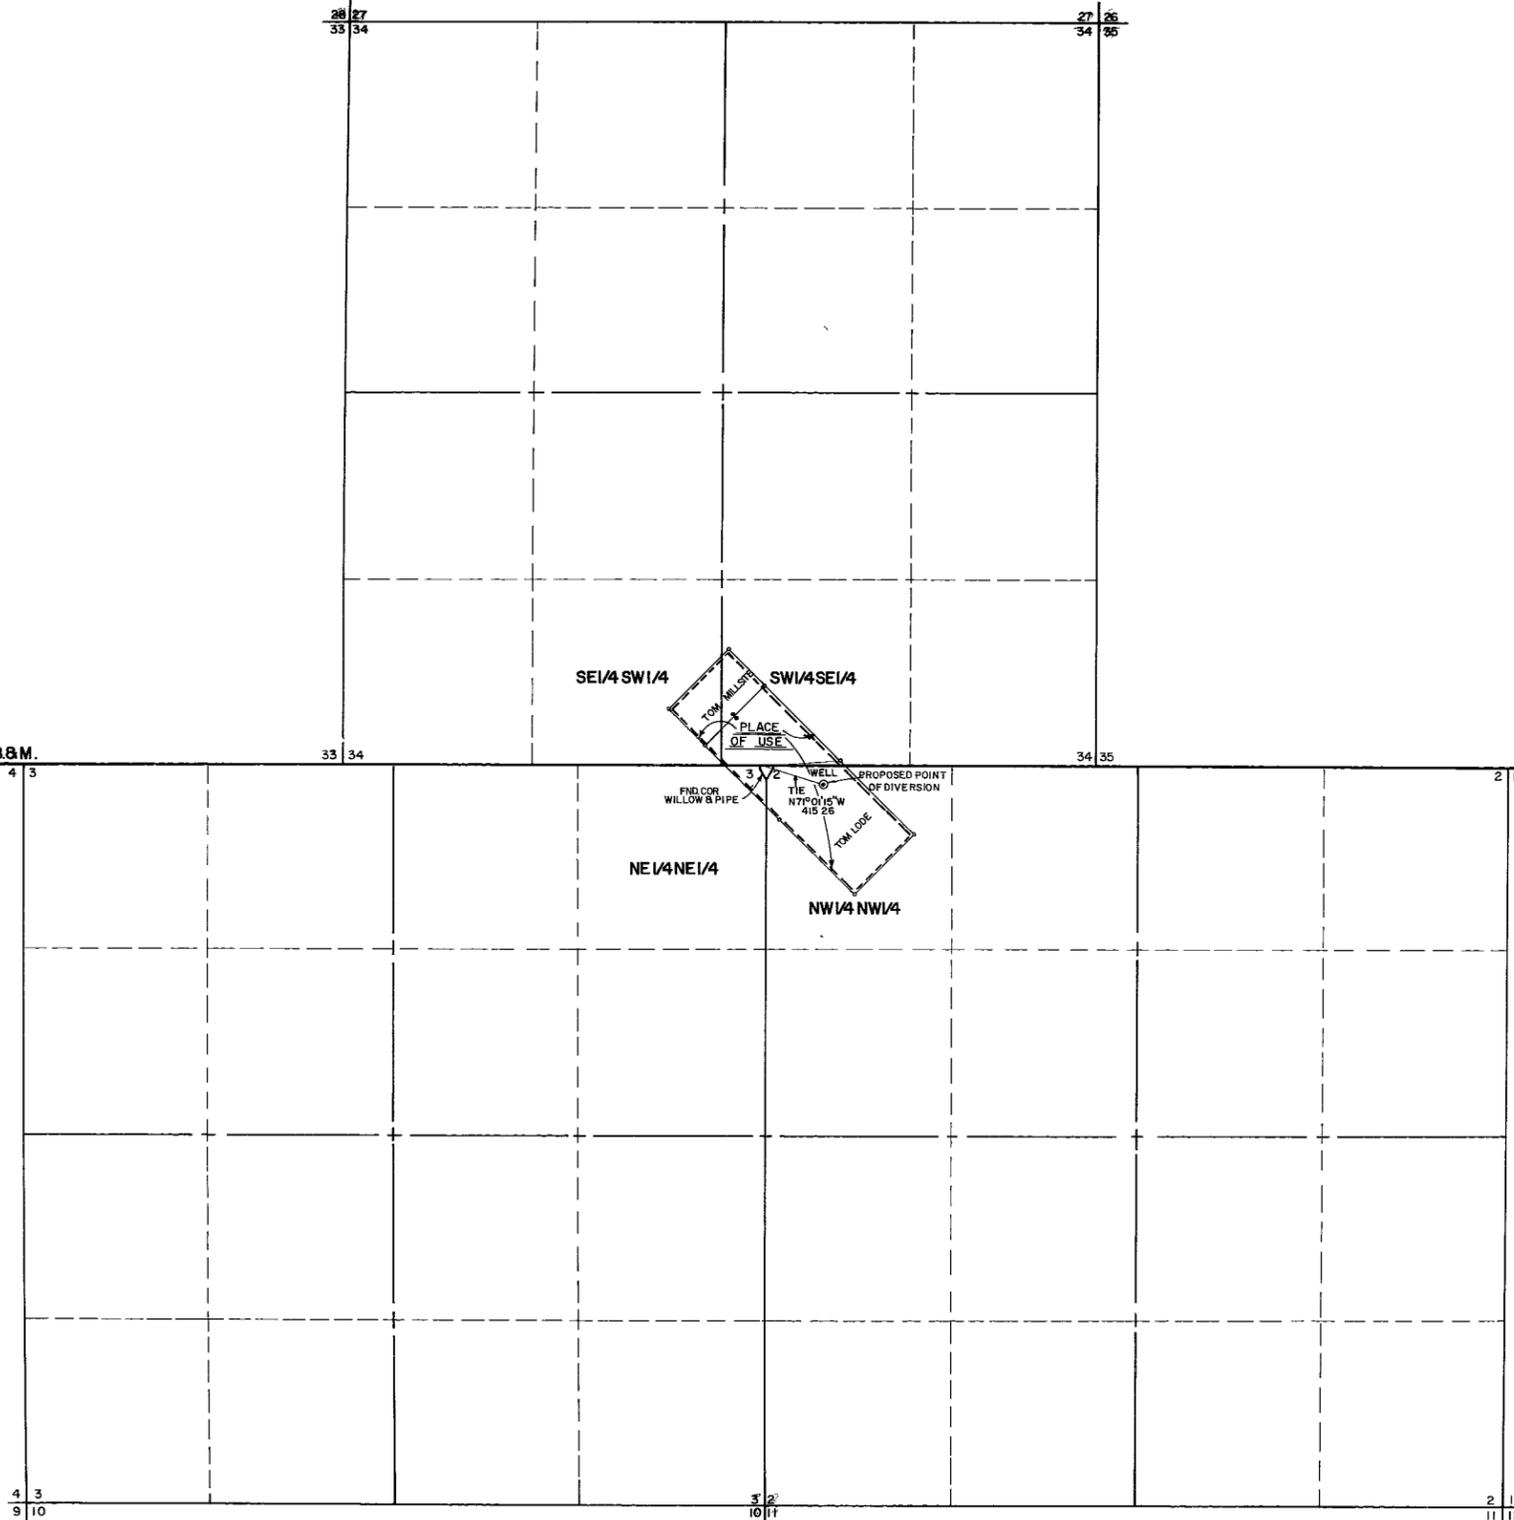


STATE OF NEVADA } S.S.  
COUNTY OF ELKO }

I, ALAN S. BOYACK, BEING FIRST DULY SWORN, DEPOSE AND SAY THAT THIS MAP, CONSISTING OF ONE SHEET, HAS BEEN CORRECTLY DRAWN TO THE DESIGNATED SCALE FROM FIELD NOTES OF A SURVEY MADE UNDER MY SUPERVISION AND DIRECTION, BETWEEN THE 21st DAY OF JANUARY, AND THE 22nd DAY OF JANUARY, 1977; THAT IT TRULY AND CORRECTLY REPRESENTS THE PROPOSED LOCATION AND EXTENT OF THE WORKS USED TO DIVERT WATER FROM AN UNDERGROUND SOURCE IN LANDER COUNTY, BY THOMAS D. NORRIS FOR MILLING PURPOSES. THAT THE PROPOSED POINT OF DIVERSION AND RETURN, THE LOCATION OF THE MILL, THE APPROXIMATE SIZE AND CAPACITY OF THE DIVERTING CHANNEL, AND THE LOCATION AND NAMES OF ALL OTHER WORKS OR STREAMS WHICH ARE CROSSED BY OR CONNECTED WITH SAID WORKS, ARE FULLY AND CORRECTLY DESIGNATED HEREON.

*Alan S. Boyack*  
STATE WATER RIGHT SURVEYOR NO. 358

SUBSCRIBED AND SWORN TO BEFORE ME THIS 7 DAY OF Feb, 1977.

*Wylla West*  
NOTARY PUBLIC IN AND FOR ELKO COUNTY, NEVADA.

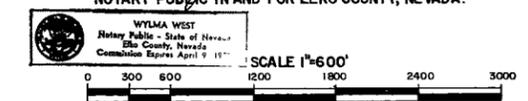

BASIS OF BEARING: MAGNETIC

FILED  
FEB 7 1977  
STATE ENGINEER'S OFFICE

OFFICE  
STATE ENGINEER  
1977 FEB 7 PM 2:26

**MAP**  
TO ACCOMPANY APPLICATION TO APPROPRIATE  
WATER FOR  
MILLING  
BY THOMAS D. NORRIS  
FROM AN UNDERGROUND SOURCE

BOYACK SURVEYING ELKO, NEVADA W-77001 DM.

31073