


T14N, R25E, MDB&M.

9 10
16 15

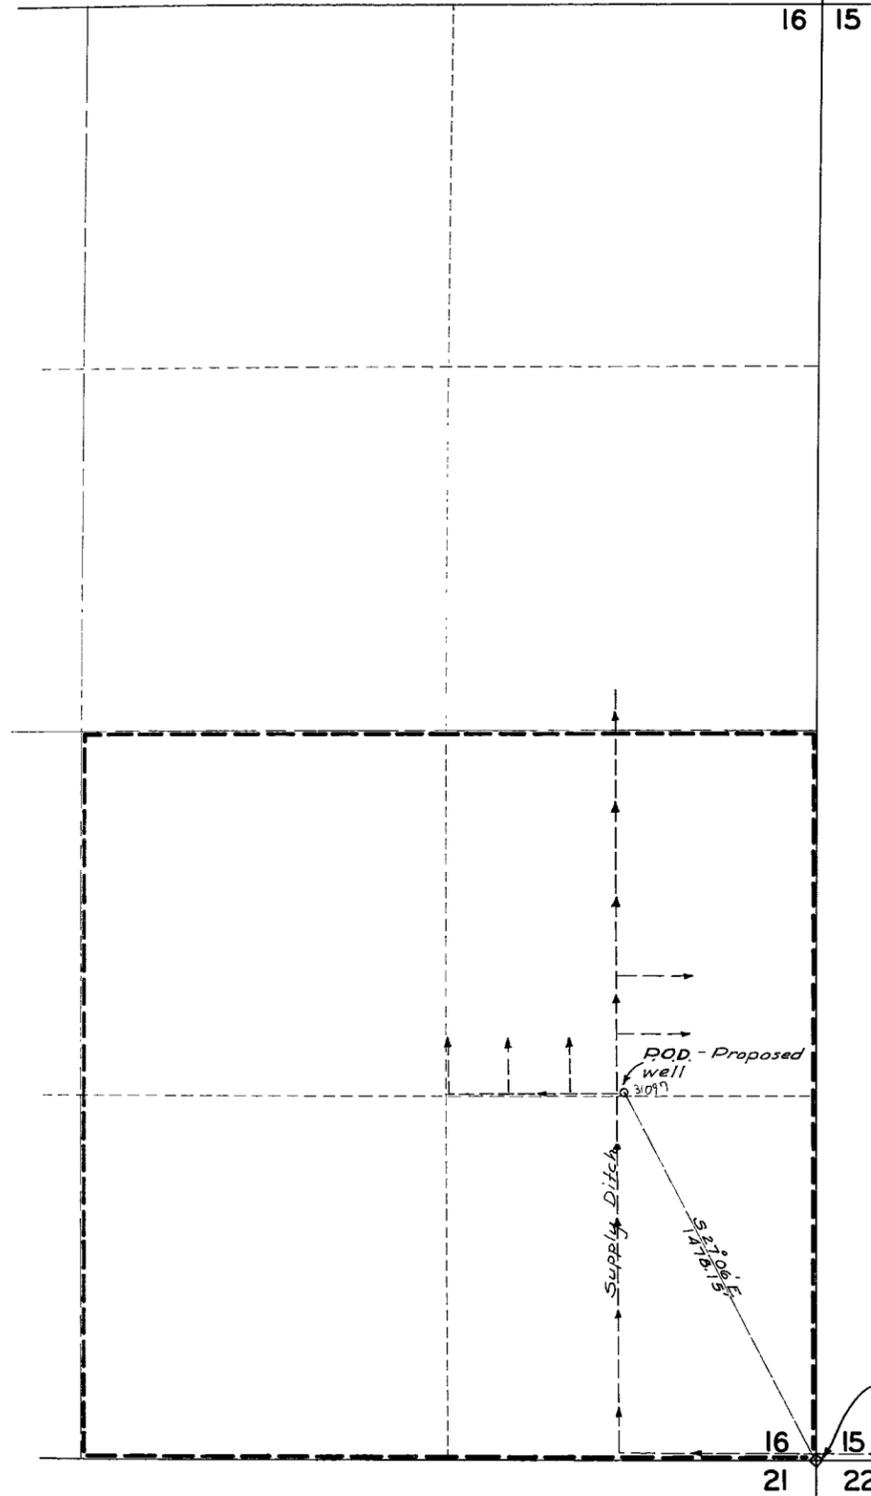


STATE OF NEVADA }
COUNTY OF WASHOE } SS

I, Donald C Osborne, being first duly sworn, depose and say that this map, consisting of one sheet, has been correctly drawn to the designated scale from field notes of a survey made by me on January 30, 1977, that it truly and correctly represents the proposed location and extent of works used to divert water from an underground source in Lyon County by Fred R. and Mardath M. Smith for supplemental irrigation and domestic purposes. That the proposed points of diversion, the approximate location and size of the diverting channels, all reservoirs or basins, the location and names of all other works which will cross or connect with the proposed works, and the boundary of all lands, showing by 40 acre subdivisions, the areas where the applied for water will be utilized are fully and correctly designated hereon.


Donald C Osborne
Donald C Osborne
State Water Right Surveyor

Subscribed and sworn to before me this _____ day of February, 1977. Notary Public in and for Washoe County, Nevada.

James C. Farrman

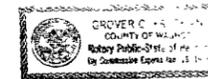

Basis of Bearings :- Solar Observation

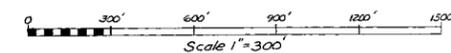

31097

FILED
MAR 2 1977
STATE ENGINEER'S OFFICE

OFFICE
STATE ENGINEER

1977 MAR 2 AM 9 20

MAP
TO ACCOMPANY APPLICATION TO
APPROPRIATE WATER FOR SUPPL-
EMENTAL IRRIGATION AND DOMES-
TIC PURPOSES BY FRED R. AND
MARDATH M. SMITH FROM AN UN-
DERGROUND SOURCE IN LYON CO.,
NEVADA

31097