

SECTION	SUBDIVISION	TOWN-SHIP	RANGE	CULTIVATED ACREAGE	DESCRIPTION OF CULTURE	DATE OF FIRST CULTURE
12	NW1/4 SW1/4	12 N 25 E.		34	ALFALFA	
"	NE1/4 SW1/4	" "		40	"	
"	SW1/4 SW1/4	" "		39	"	
"	SE1/4 SW1/4	" "		40	"	
				153	TOTAL	


STATE of NEVADA } s.s.
CARSON CITY }

I, Walter G. Reid, being first duly sworn, depose and say that this map, consisting of one sheet, has been correctly drawn to the designated scale from field notes of a survey made by me on March 7, 1977; that it truly and correctly represents the proposed location and extent of the works used to divert water from an underground source in Lyon County, by Ronald T. Banta, Mary Louise Banta, Andrew MacKenzie & Lee Ann MacKenzie for irrigation and domestic purposes. That the proposed point of diversion, the approximate location and size of the diverting conduit, all reservoirs or basins, the location and names of all other works which will cross or connect with the proposed works, and the boundary of all lands, showing by 40-acre subdivisions the areas to be irrigated, are fully and correctly designated thereon.

Walter G. Reid
State Water Right Surveyor

Subscribed and sworn to before me this 11th day of March, 1977

Sandra J. Mendez
SANDRA F. MENDEZ
Notary Public - State of Nevada
Carson City
My Commission Expires Feb. 6, 1980

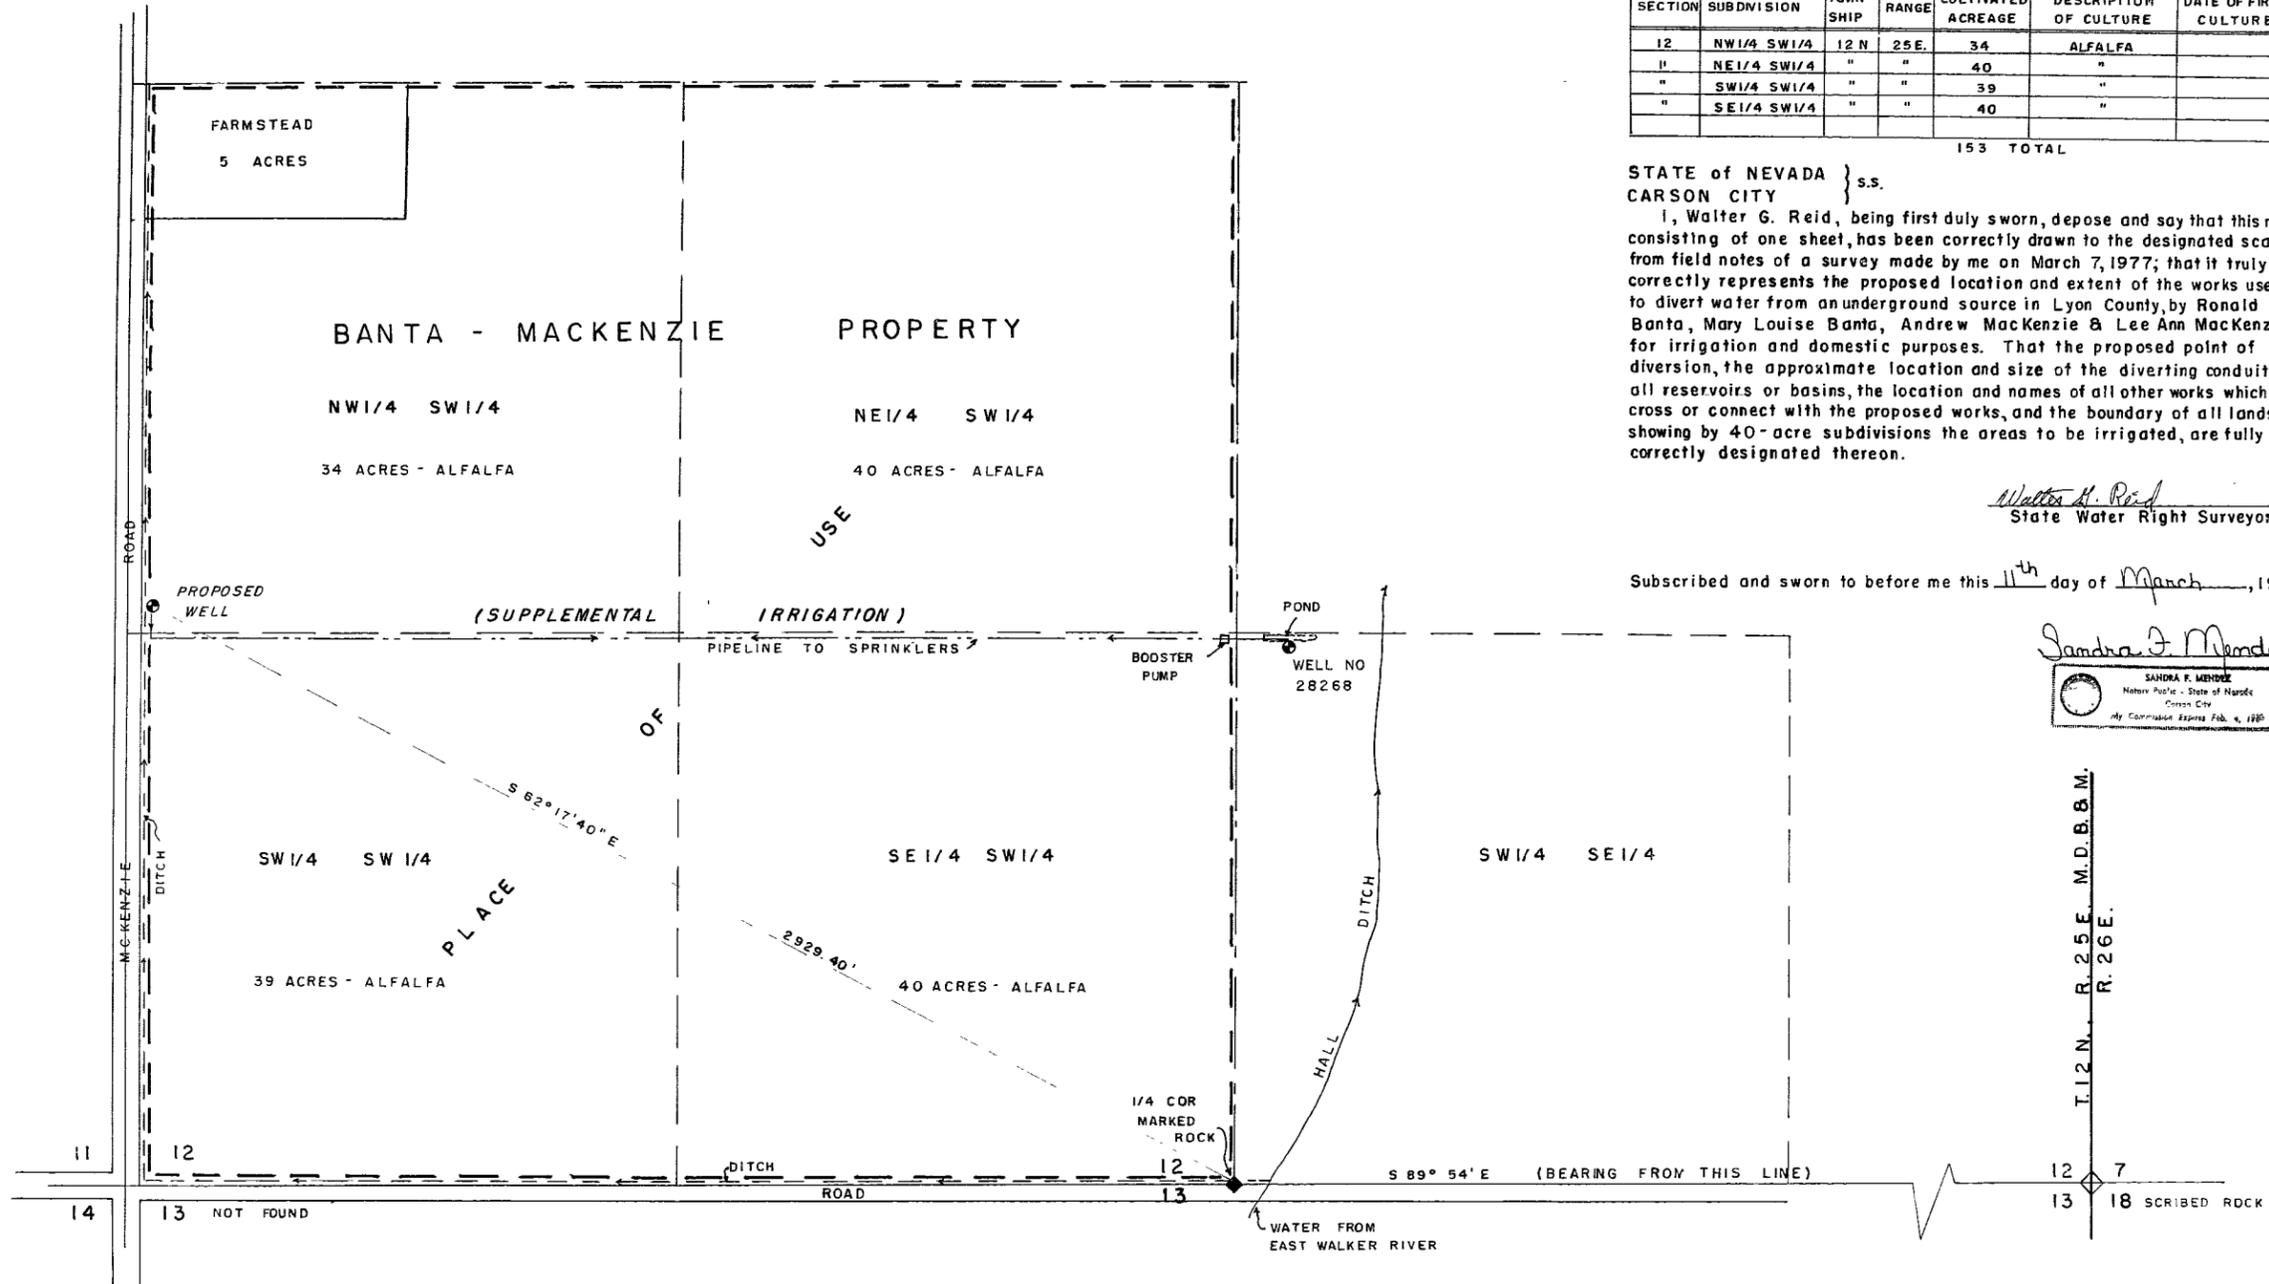

T. 12 N. R. 25 E. M. D. B. B. M.
R. 26 E.

12 7
13 18 SCRIBED ROCK

SCALE - 1" = 200'



OFFICE
STATE ENGINEER
1977 MAR 14 PM 4 06

FILED
MAR 11 1977
STATE ENGINEER'S OFFICE

MAP TO ACCOMPANY APPLICATION
TO APPROPRIATE WATER
FOR IRRIGATION & DOMESTIC
BY RONALD T. BANTA, MARY LOUISE BANTA,
ANDREW MacKENZIE & LEE ANN MacKENZIE
FROM UNDERGROUND SOURCE

31129