
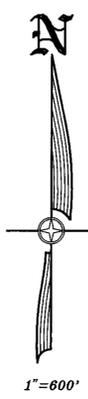


HIGH DESERT ENGINEERING & SURVEYING
 CONSULTING ENGINEERING & SURVEYING
 640 IDAHO STREET
 ELKO, NEVADA 89801
 (702) 738-4053

W94006

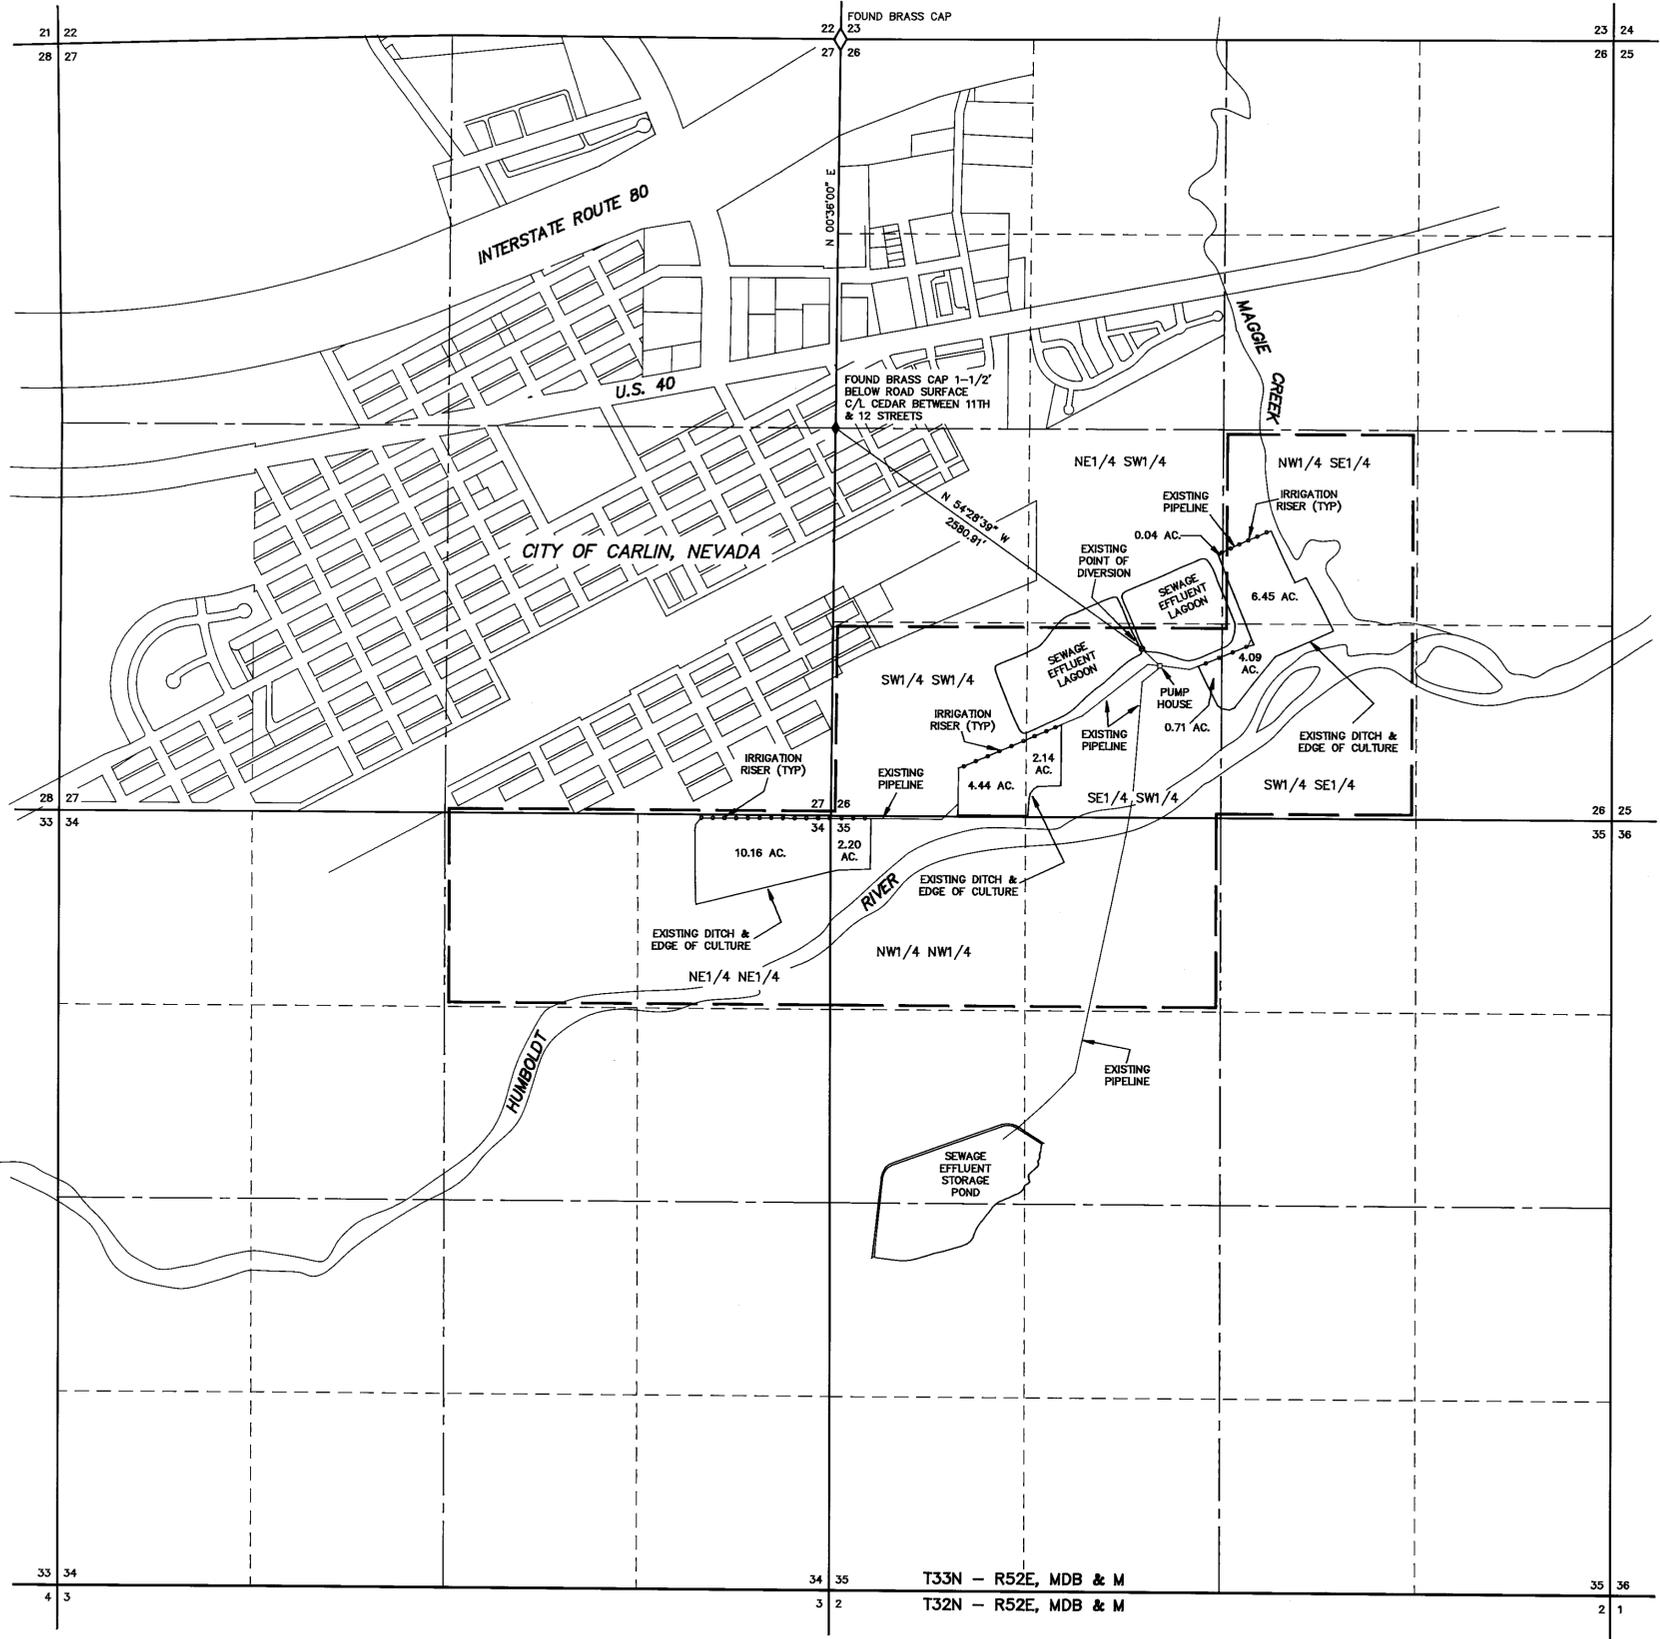

CULTURAL MAP TABULATION

SECTION	SUB-DIVISION	TOWNSHIP	RANGE	CULTIVATED ACREAGE	DESCRIPTION OF CULTURE
26	NE1/4SW1/4	T33N	R52E	0.04 AC	HARVEST
26	SW1/4SW1/4	T33N	R52E	4.44 AC	HARVEST
26	SE1/4SW1/4	T33N	R52E	2.85 AC	HARVEST
26	SW1/4SE1/4	T33N	R52E	4.09 AC	HARVEST
26	NW1/4SE1/4	T33N	R52E	6.45 AC	HARVEST
34	NE1/4NE1/4	T33N	R52E	10.16 AC	HARVEST
35	NW1/4NW1/4	T33N	R52E	2.20 AC	HARVEST

TOTAL CULTIVATED ACREAGE = 30.23 AC

THE LANDS SHOWN ARE FLOOD IRRIGATED FROM THE PIPELINES AND RISERS AT THE HEAD OF EACH FIELD. SEWER EFFLUENT CAN BE PUMPED FROM EITHER THE SEWAGE LAGOONS OR THE STORAGE POND AND APPLIED TO THE CULTURE.
 ALL CULTURE SHOWN AS HARVEST IS ALFALFA.

STATE OF NEVADA }
 COUNTY OF ELKO } SS.


I, ROBERT E. MORLEY, BEING FIRST DULY SWORN, DEPOSE AND SAY THAT THIS MAP, CONSISTING OF 1 SHEET, NUMBERED FROM 1 TO 1, INCLUSIVE, HAS BEEN CORRECTLY DRAWN TO THE DESIGNATED SCALE FROM FIELD NOTES OF A SURVEY MADE BY ME, OR UNDER MY SUPERVISION AND DIRECTION, BETWEEN THE 7TH DAY OF MARCH, 1994, AND THE 8TH DAY OF MARCH, 1994; THAT IT TRULY AND CORRECTLY REPRESENTS THE PROPOSED LOCATION AND EXTENT OF THE WORKS USED TO DIVERT WATER FROM CITY OF CARLIN WATER POLLUTION CONTROL PLANT EFFLUENT, IN ELKO COUNTY, NEVADA, BY THE CITY OF CARLIN, FOR IRRIGATION PURPOSES UNDER PERMIT NO. 31193-S-1. THAT THE PROPOSED POINT OF DIVERSION, THE LOCATION, SIZE OF THE DIVERTING CHANNEL OR OTHER CONDUIT, LOCATION AND DESCRIPTION OF ALL MEASURING DEVICES, THE LOCATION AND EXTENT OF LANDS OWNED OR CONTROLLED BY THE APPLICANT UPON WHICH WATER APPLIED FOR UNDER PERMIT NO. 31193-S-1 IS USED, TOGETHER WITH THE AREA AND KIND OF CULTURE IN EACH 40-ACRE SUBDIVISION, AND THE LOCATION AND NAMES OF ALL OTHER WORKS OR STREAMS WHICH ARE CROSSED BY OR CONNECTED WITH SAID WORKS ARE FULLY AND CORRECTLY DESIGNATED THEREON.

STATE WATER RIGHT SURVEYOR NO. 668

Robert E. Morley
 ROBERT E. MORLEY
 3/21/95
 No. 6203

SUBSCRIBED AND SWORN TO BEFORE ME
 THIS 21st DAY OF March, 1995.
Linda L. Reynolds
 NOTARY PUBLIC IN AND FOR ELKO COUNTY, NEVADA.
 MY COMMISSION EXPIRES MAY 5, 1997.

BASIS OF BEARINGS : THE LINE BETWEEN THE FOUND EAST 1/4 CORNER AND THE NORTHEAST CORNER OF SECTION 27, T33N - R52E, MDB & M, TAKEN AS N 00°38'00" E AS SHOWN ON THE PLAT OF SURVEY FOR THE TOWN OF CARLIN, CARLIN SCHOOL BOARD AND J. W. PIETT, ON FILE IN THE OFFICE OF THE ELKO COUNTY RECORDER, ELKO, NEVADA, AS FILE NO. 114845.

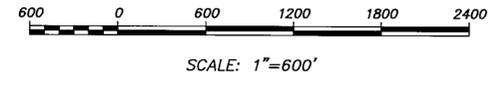

LEGEND
 ——— = EXISTING PLACE OF USE

STATE ENGINEERS USE

FILED
 AUG 21 1995
 ELKO COUNTY ENGINEERS OFFICE

CERTIFICATE NO 14197 ISSUED 9-1-95

MAP TO ACCOMPANY PROOF OF BENEFICIAL USE UNDER PERMIT NO. 31193-S-1
 FOR IRRIGATION USE
 BY THE CITY OF CARLIN, NEVADA
 FROM THE CITY OF CARLIN WATER POLLUTION CONTROL PLANT EFFLUENT
 IN ELKO COUNTY, NEVADA

31193-S-1