
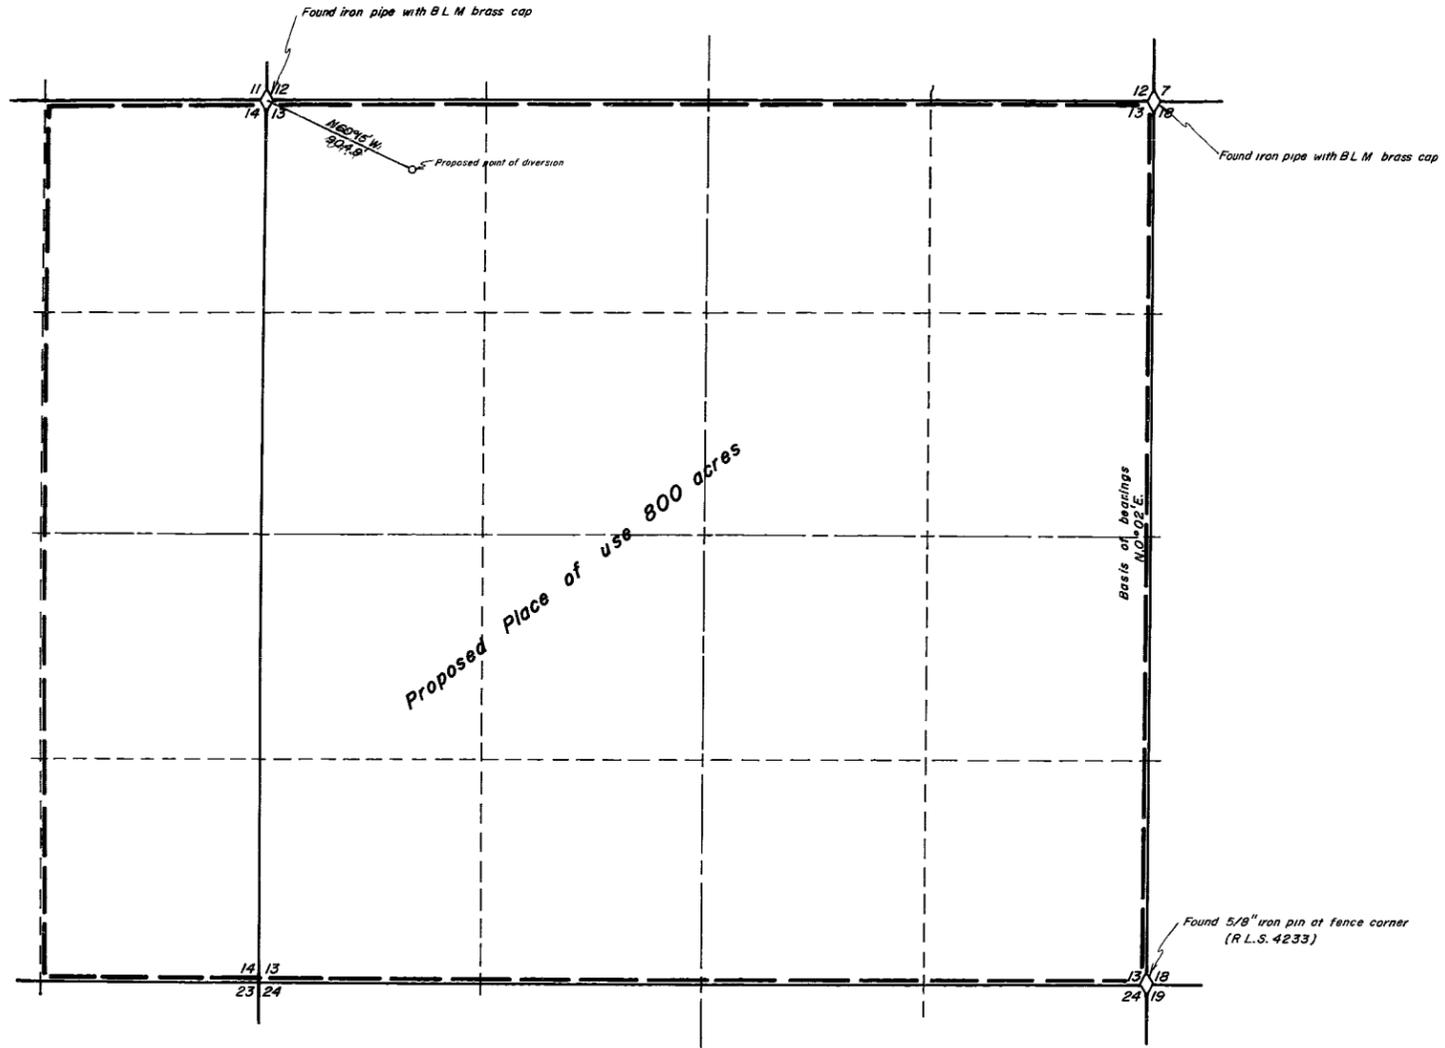



T.42N., R.39E.
M.D.B.&M.


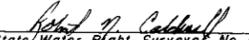


Section 13


State of Nevada } S.S.
 County of Humboldt }
 I, Robert N Caldwell, being first duly sworn, depose and say that this map consisting of _____ sheets, has been correctly drawn from field notes of a survey made by me on the _____ 18th day of April 1977 _____, that it truly and correctly represents the proposed location and extent of the works used to divert water from _____ underground _____ in Humboldt _____ County, by James W. & Dorothy M. Wallace _____ for _____ Irrigation & Domestic purposes. That the proposed point of diversion, the approximate location and size of the diverting channel, all reservoirs or basins, the location and names of all other works which will cross or connect with the proposed works, and the boundary of all lands, showing by 40-acre subdivisions the areas proposed to be irrigated, are fully and correctly designated thereon


 State Water Right Surveyor No. 468

Subscribed and sworn to before me this 18th day of _____ April _____ 1977

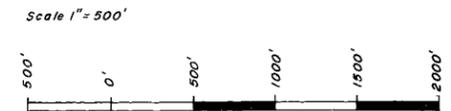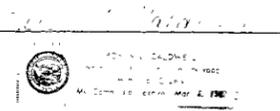

FILED
APR 20 1977
 STATE ENGINEER'S OFFICE

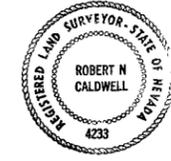

APR 20 1977 PM 2 43

Desert - Mountain Surveying Company
 530 Meierkey, St Room 201
 Winnemucca, Nevada 89445
 (702) 623-5340

MAP
To accompany application to appropriate water
By James W. & Dorothy M. Wallace
From underground in Humboldt County
For irrigation & domestic purposes

31351