




STATE OF NEVADA
COUNTY OF NYE

SS

I, J.V. Caselli being first duly sworn, depose and say that this map, consisting of one sheet, has been correctly drawn to the designated scale from field notes of a survey made by me (or under my supervision and direction) between the 5th day of May and the 7th day of May 1977; that it truly and correctly represents the proposed location and extent of the works used to divert water from Underground in Esmeralda Co. by Martha Steenburger for irrigation purposes. That the proposed point of diversion, the approximate location and size of the diverting channel, all reservoirs or basins, the location and names of all other works which will cross or connect with the proposed works; and the boundary of all lands, showing by 40-acre subdivisions the areas proposed to be irrigated, are fully and correctly designated thereon.

J.V. Caselli
State Water Right Surveyor

Subscribed and sworn to before me
this 4th day of MAY 1977
Louis M. Shields
Notary Public in and for ESMERALDA COUNTY, NEVADA

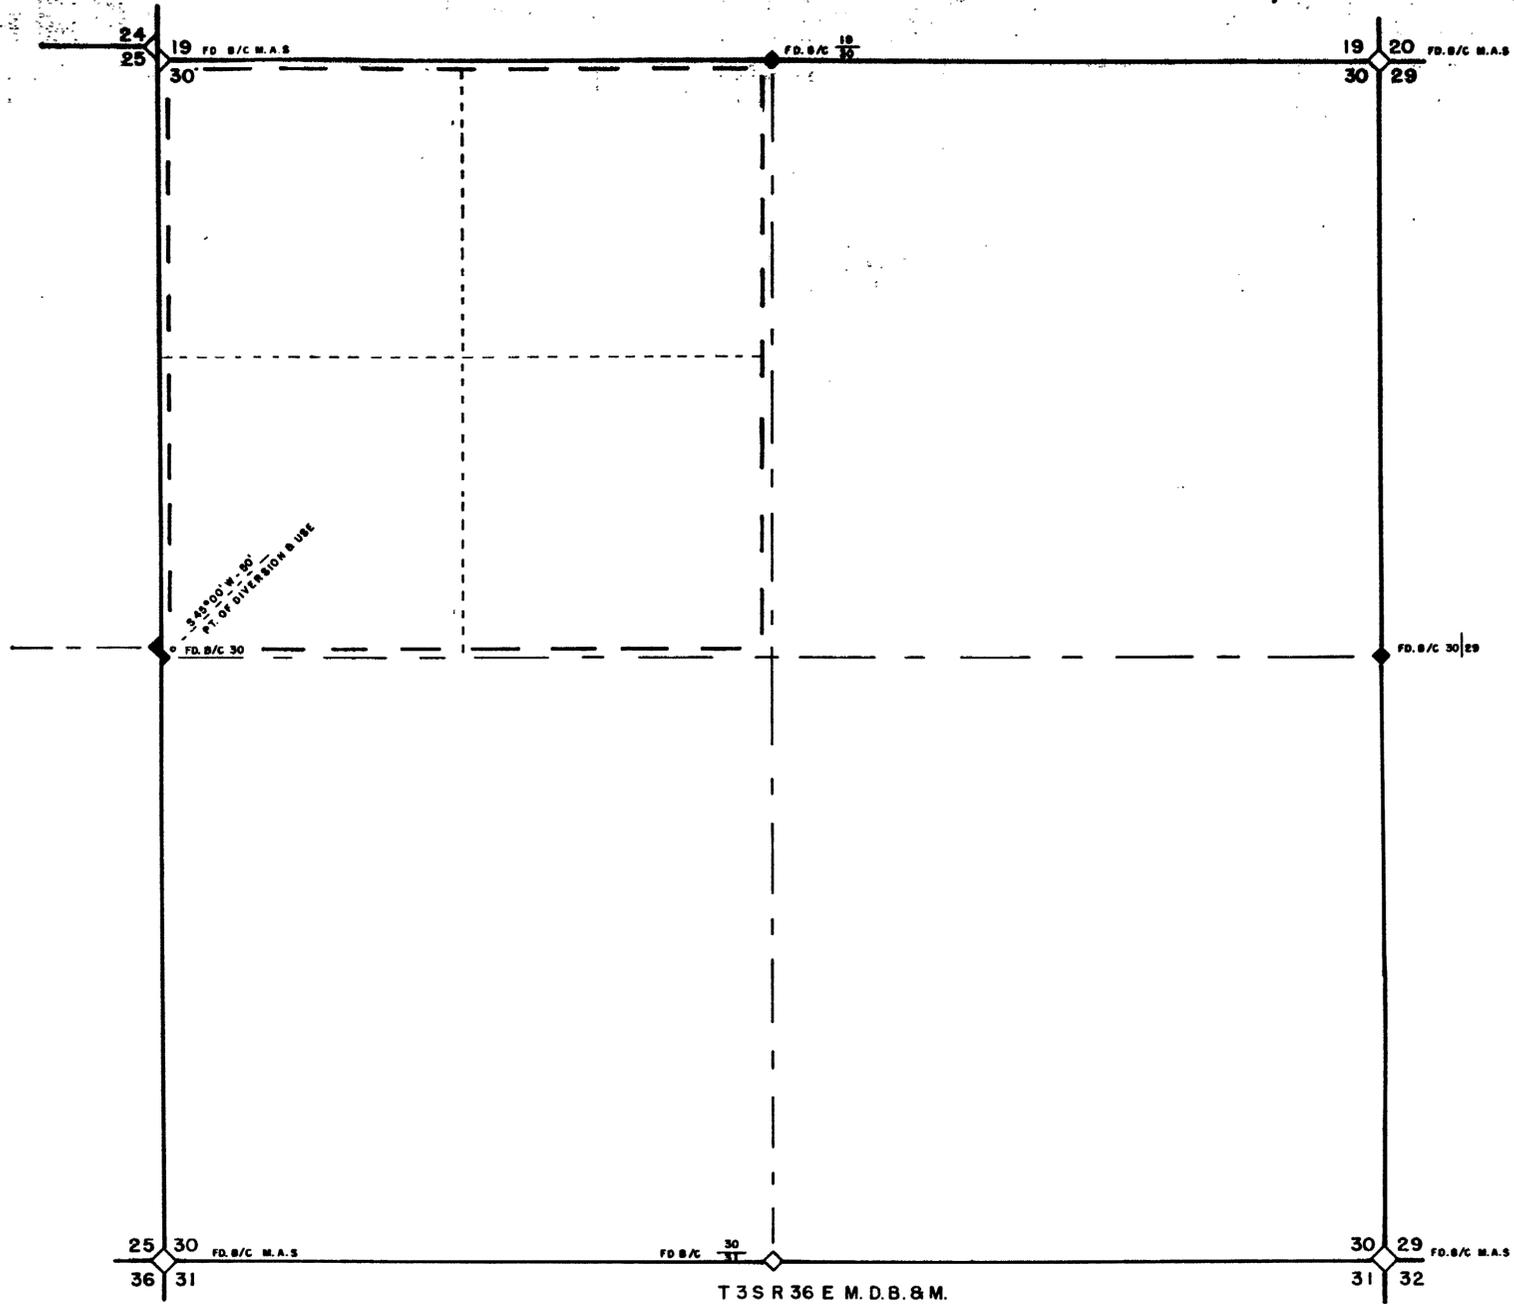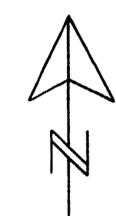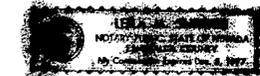

NOTE
Basis of bearings West line Sec. 30
M.A.S. Marked as shown.

SCALE 1 in. = 400 ft.



FILED
MAY 16 1977
STATE ENGINEER

STATE ENGINEER

317
MAP TO ACCOMPANY
APPLICATION TO APPROPRIATE WATER
FOR
DOMESTIC & IRRIGATION
BY
MARTHA STEENBURGEN
FROM
UNDERGROUND

31417