

STATE OF NEVADA  
COUNTY OF NYE SS:


I, Ernest E. Muller, Sr., being first duly sworn, depose and say that this map, consisting of one sheet, has been correctly drawn to the designated scale from field notes of a survey made by me on the 11th day of August, 1977, that it truly and correctly represents the proposed locations and extent of the works used to divert water from underground sources in Nye County by GREEN RIDGE WATER CO. for IRRIGATION and DOMESTIC Purposes. That the proposed points of diversion, all reservoirs or basins, the location and names of all other works which will cross or connect with the proposed works, and the boundary of all lands, showing by 40-acre subdivisions the areas proposed to be irrigated, are fully and correctly designated thereon.

*Ernest E. Muller, Sr.*  
State Water Right Surveyor No. 273


Subscribed and sworn to before me this 7th. day of October, 1977.

*Lorraine Le Carr Knox*  
Notary Public in and for Nevada

LORRINE LE CARR KNOX  
Notary Public in and for Nevada  
Nye County  
My Commission Expires Nov. 15, 1978

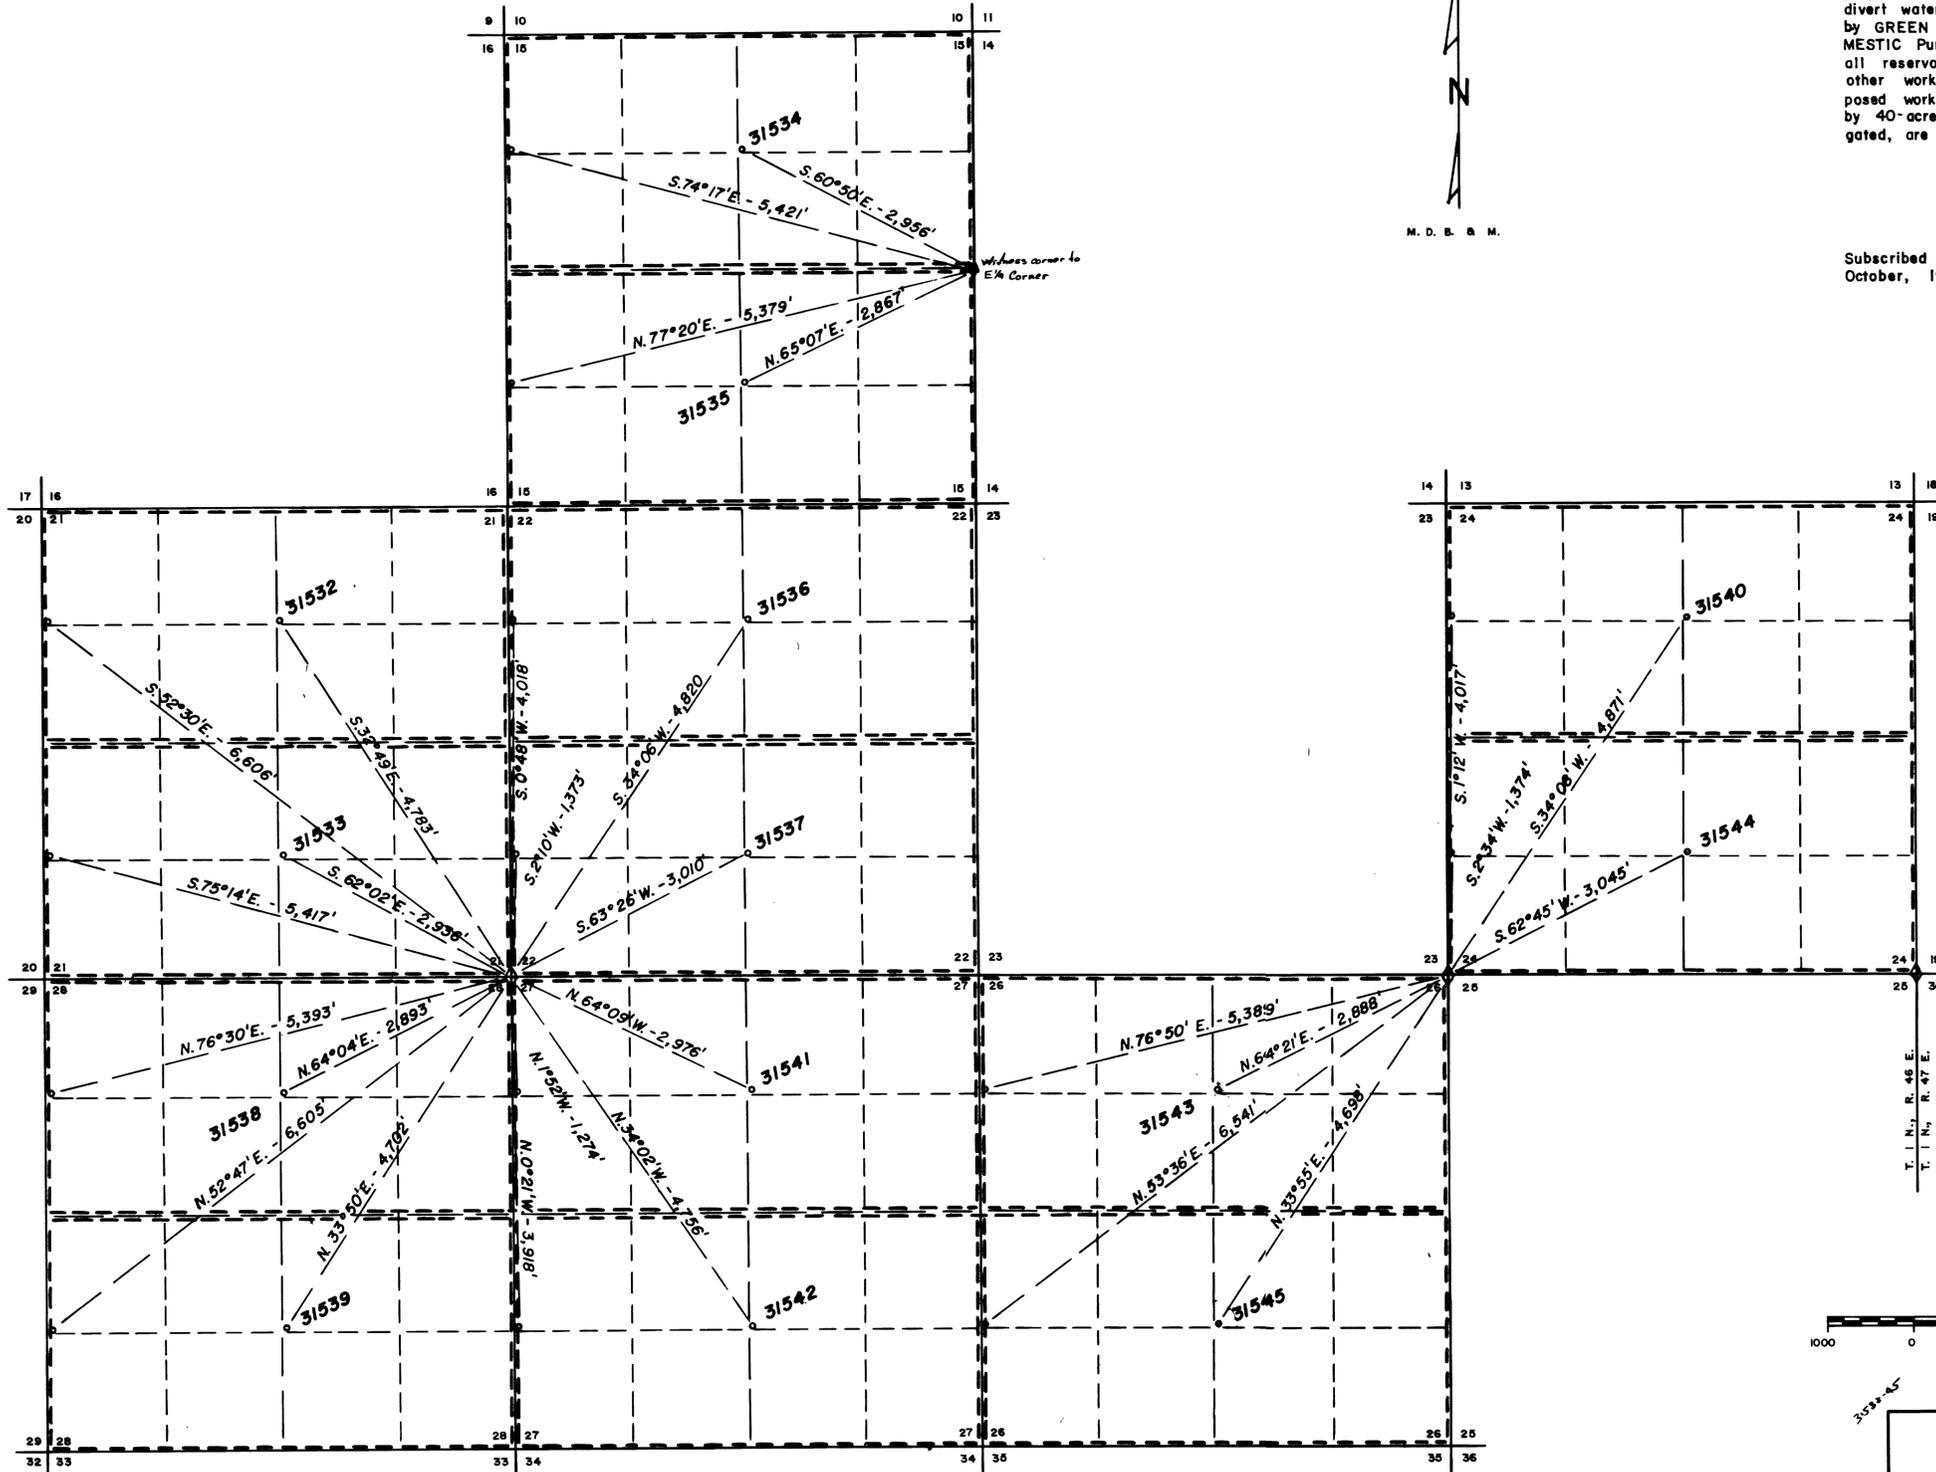

NOTE -  
Bearings calculated from bearings and distances shown on Twp. plat by B. L. M. dated 1968.  
Proposed points of diversion indicated by small circles.  
Found points are Standard Brass Cap Monuments.

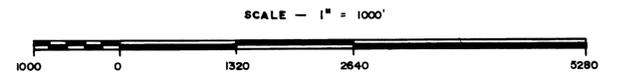

66950  
66949  
66948  
66947  
63103  
63102  
63101  
63100

31542 31543 31544 31545

31541 31540 31539 31538 31537 31536 31535 31534 31533 31532

FILED  
OCT 11 1977  
STATE ENGINEER'S OFFICE

MAP  
TO ACCOMPANY APPLICATIONS  
TO APPROPRIATE WATER  
BY  
GREEN RIDGE WATER CO.  
FOR  
IRRIGATION & DOMESTIC PURPOSES  
FROM  
UNDERGROUND SOURCES

BIG E, INC., 750 WEST PUEBLO STREET, RENO, NV, 89508 77.10.11