

T. 1 N., R. 53 E.  
M.D.B. & M.

Bearings calculated from bearings and distances shown on Twp. plat dated 1970.

Proposed points of diversion shown by small circles.

Found corners are Standard Brass Caps.

STATE OF NEVADA SS:  
COUNTY OF NYE

I, Ernest E. Muller, Sr., being first duly sworn, depose and say that this map, consisting of two sheets numbered sheet 1 and 2, has been correctly drawn to the designated scale from field notes of a survey made by me on the 9th day of August, 1977, that it truly and correctly represents the proposed locations and extent of the works used to divert water from underground sources in Nye County by CENTRAL NEVADA WATER CO. for IRRIGATION and DOMESTIC PURPOSES. That the proposed points of diversion, all reservoirs or basins, the location and names of all other works which will cross or connect with the proposed works, and the boundary of all lands, showing by 40-acre subdivisions the areas proposed to be irrigated, are fully and correctly designated thereon.


*Ernest E. Muller, Sr.*  
State Water Right Surveyor No. 273

Subscribed and sworn to before me this 26th day of August, 1977.

*Jean Williams*  
Notary Public in and for Nevada

**FILED**  
AUG 26 1977  
STATE ENGINEER'S OFFICE

JEAN WILLIAMS  
Notary Public - State of Nevada  
Carson City  
My Commission Expires Sept. 14, 1977

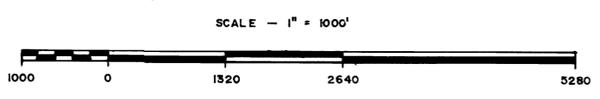


SHEET 1 OF 2 SHEETS

MAP  
TO ACCOMPANY APPLICATIONS  
TO APPROPRIATE WATER  
BY  
**CENTRAL NEVADA WATER CO.**  
FOR  
IRRIGATION & DOMESTIC PURPOSES  
FROM  
UNDERGROUND SOURCES

818 E. INC., 750 WEST PUEBLO STREET, RENO, NEVADA, 89509 - 77.08.13

31588 31589 31590 31591 31592 31593 31594 31595 31596 31597 31598 31599 31600 31601 31602  
31587 31586 31585 31584 31583 31582 31581 31580 31579 31578 31577 31576 31575 31574 31573 31572 31571 31570 31569 31568 31567 **31566**

77.08.13

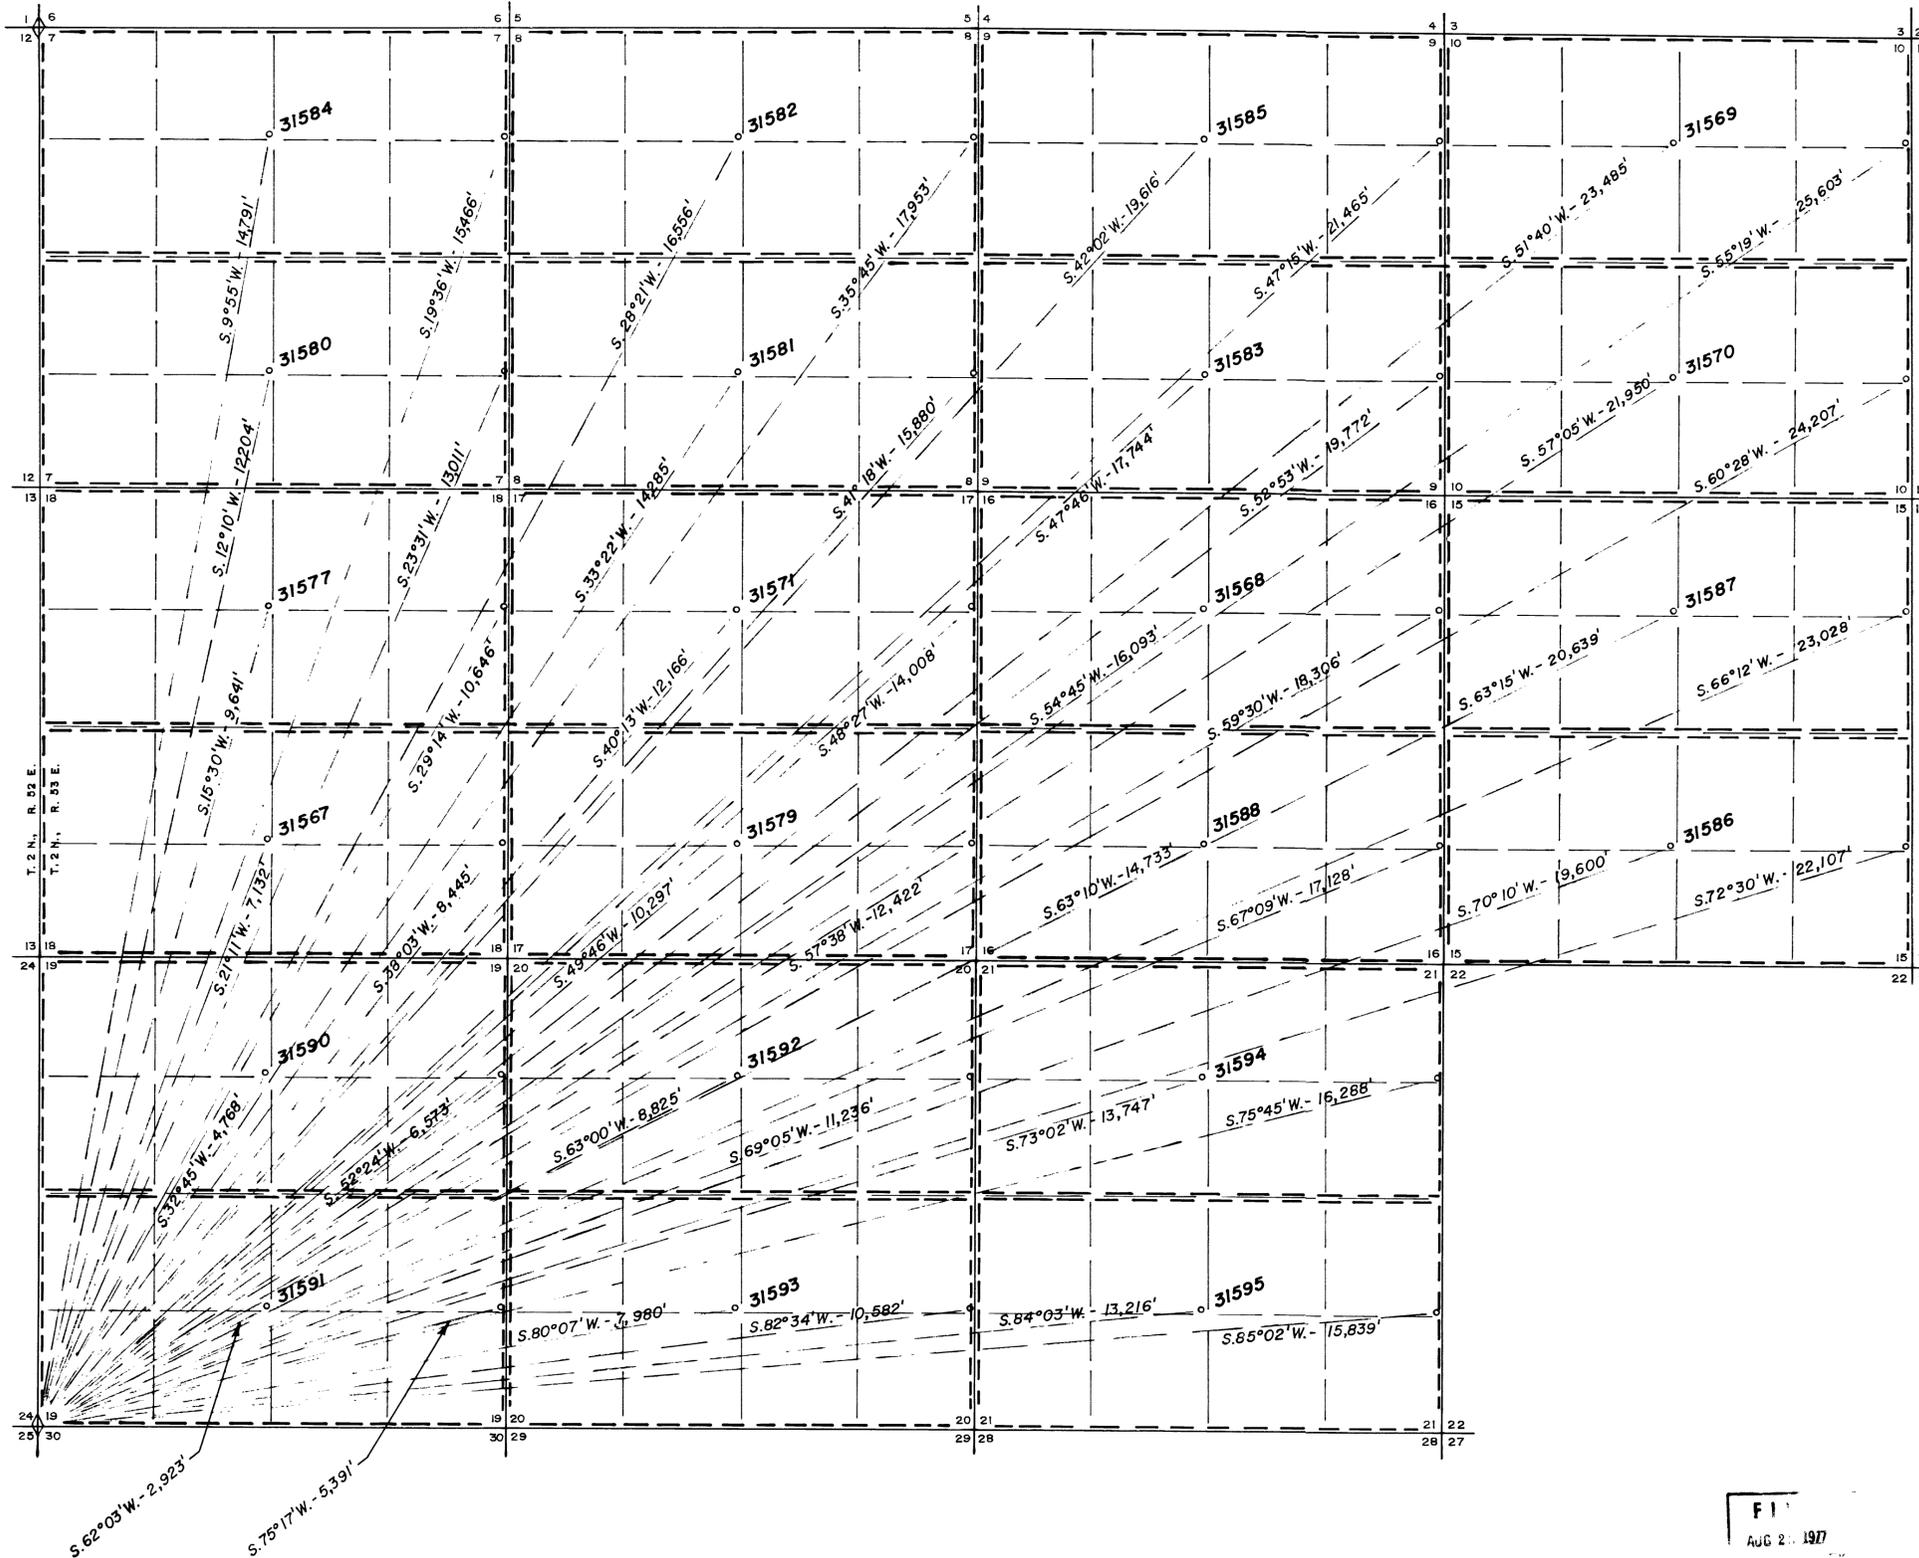

N

T. 2 N., R. 83 E.  
M. D. B. & M.

Bearings calculated from bearings and distances shown on Twp. plat No. 2075 dated 1881.


Proposed points of diversion are shown by small circles.

SW corner Section 19 is a squared stone with mound of rocks.

F I  
AUG 2 - 1917

SHEET 2 OF 2 SHEETS

MAP  
TO ACCOMPANY APPLICATIONS  
TO APPROPRIATE WATER  
BY  
**CENTRAL NEVADA WATER CO.**  
FOR  
IRRIGATION & DOMESTIC PURPOSES  
FROM  
UNDERGROUND SOURCES

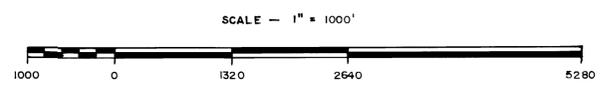

B16 E, INC., 750 WEST PUEBLO STREET, RENO, NEVADA, 89509 - 77.08.14

31588 31589 31590 31591 31592 31593 31594 31595 31596 31597 31598 31599 31600 31601 31602  
31587 31586 31585 31584 31583 31582 31581 31580 31579 31578 31577 31576 31575 31574 31573 31572 31571 31570 31569 31568 31567

31586

77.08.14