


T.16N.,R.58E., M.D.B.&M.

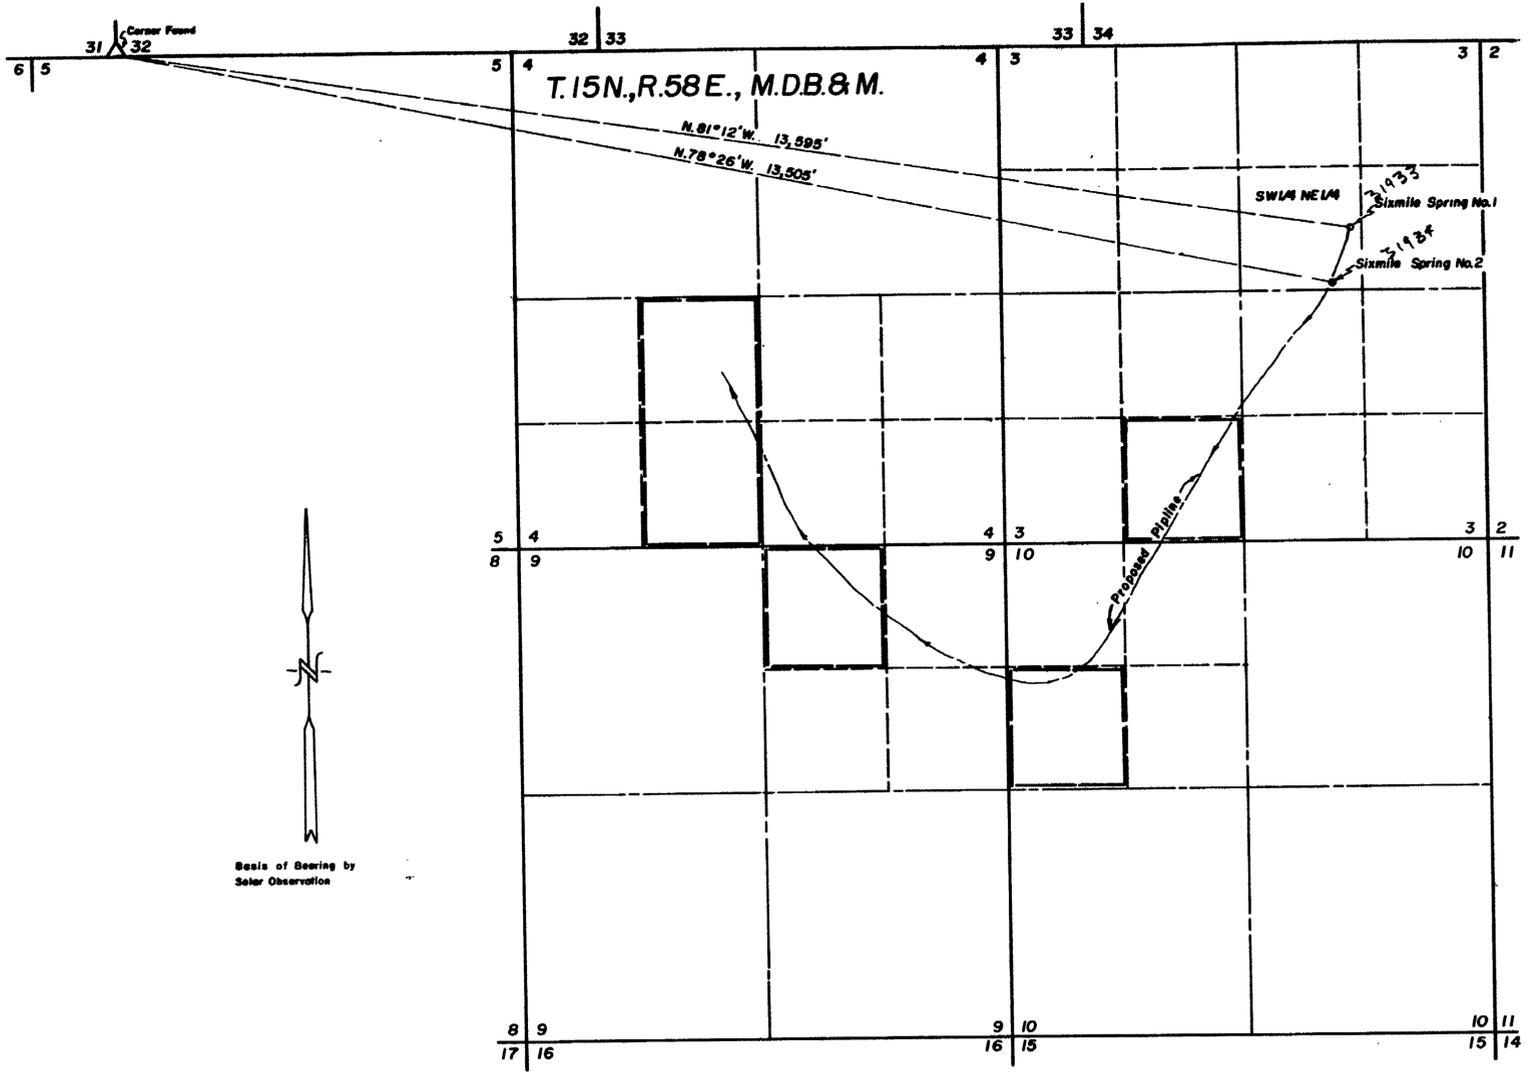



STATE OF NEVADA } ss  
County of White Pine }

I, Richard W. Forman, being first duly sworn, depose and say that this map, consisting of one sheet, has been correctly drawn to the designated scale from field notes of a survey made by me on the 1st day of June, 1977; that it truly and correctly represents the proposed location and extent of the works used to divert water from Sixmile Springs, in White Pine County, by Halstead-Forsgren Ranches Inc., for Stockwatering purposes. That the proposed point of diversion, the approximate location and size of the diverting channel, all reservoirs or basins, the location and names of all other works which will cross or connect with the proposed works, and the boundary of all lands, showing by 40-acre subdivisions the areas proposed to be irrigated, are fully and correctly designated thereon.

*Richard W. Forman*  
State Water Right Surveyor

Subscribed and sworn to before me this 1st day of June, 1977.

*Marcia Forman*  
Notary Public in and for White Pine County, Nevada

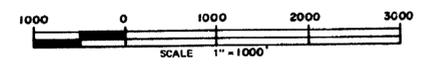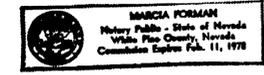

31933-4

**FILED**  
JUN 3 1977  
STATE ENGINEER'S OFFICE

31933 CERTIFICATE NO. 10340 ISSUED 7/2/77

31934 CERTIFICATE NO. 10341 ISSUED 7/2/77

CHIEF  
STATE ENGINEER  
1977 JUN 3 PM 2 29

SURVEYED & MAPPED  
BY  
BOUNDY & FORMAN, INC.  
ELY, NEVADA  
JUN 1977

MAP TO ACCOMPANY  
APPLICATION TO APPROPRIATE WATER  
STOCKWATERING  
FOR  
HALSTEAD-FORSGREN RANCHES INC.  
FROM  
SIXMILE SPRINGS

31934 31933