


T. 18 N., R. 62 E., M.D.B. & M.

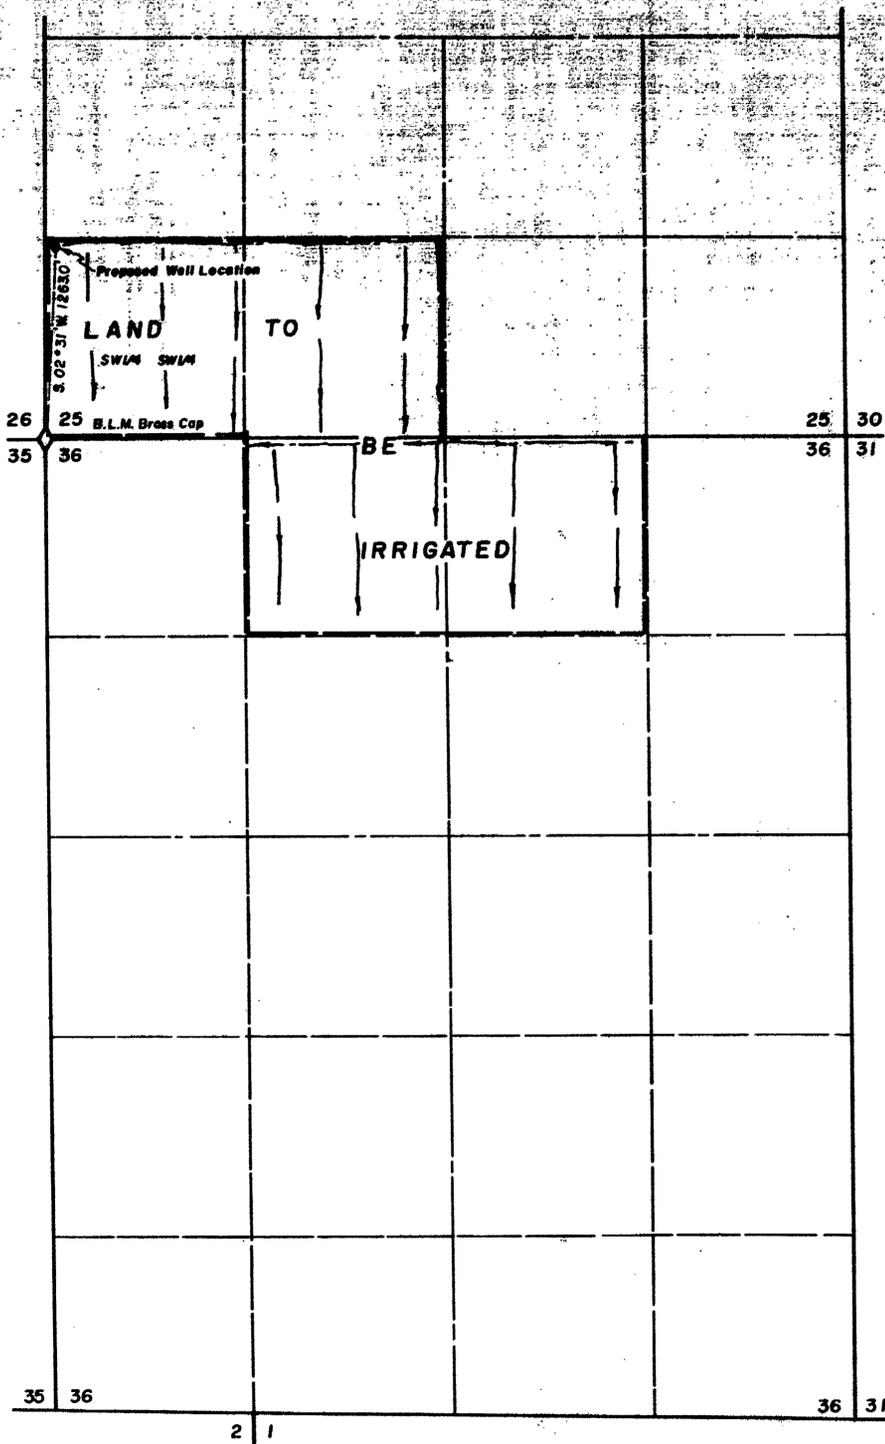

Basis of Bearing  
By Solar Observation



STATE OF NEVADA }  
County of White Pine } ss

I, Richard W. Forman, being first duly sworn, depose and say that this map, consisting of one sheet, has been correctly drawn to the designated scale from field notes of a survey made by me on the 15th day of June, 1977; that it truly and correctly represents the proposed location and extent of the works used to divert water from Underground Sources, in White Pine County, by Lucy E. Cooper for Irrigation and Domestic purposes. That the proposed point of diversion, the approximate location and size of the diverting channel, all reservoirs or basins, the location and names of all other works which will cross or connect with the proposed works, and the boundary of all lands, showing by 40-acre subdivisions the areas proposed to be irrigated, are fully and correctly designated thereon.

*Richard W. Forman*  
State Water Right Surveyor

Subscribed and sworn to before me this 22<sup>nd</sup> day of June, 1977.

*Marcia Forman*  
Notary Public in and for White Pine County, Nevada

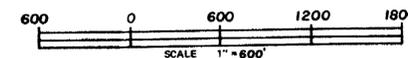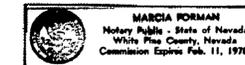

OFFICE  
STATE ENGINEER

1977 JUN 24 PM 2-25

FILED  
JUN 24 1977  
STATE ENGINEER'S OFFICE

SURVEYED & MAPPED  
BY  
BOUNDY & FORMAN, INC.  
ELY, NEVADA  
JUNE, 1977

MAP TO ACCOMPANY  
APPLICATION TO APPROPRIATE WATER  
FOR IRRIGATION & DOMESTIC  
BY LUCY E. COOPER  
FROM UNDERGROUND SOURCES