

T.41N.R.28E.
M.D.B.&M.



STATE OF NEVADA } s.s.
COUNTY OF ELKO }

I, CHARLES C. ARMUTH, JR., BEING FIRST DULY SWORN, DEPOSE AND SAY THAT THIS MAP, CONSISTING OF 2 SHEETS, NUMBERED 1 TO 2 INCLUSIVE, HAS BEEN CORRECTLY DRAWN TO THE DESIGNATED SCALE FROM FIELD NOTES OF A SURVEY MADE BY ME ON THE 16th DAY OF JULY, 1977, THAT IT TRULY AND CORRECTLY REPRESENTS THE PROPOSED LOCATION AND EXTENT OF THE WORKS USED TO DIVERT WATER FROM UNDERGROUND IN HUMBOLDT COUNTY BY KEN H. EARP FOR IRRIGATION AND DOMESTIC PURPOSES. THAT THE PROPOSED POINT OF DIVERSION, THE APPROXIMATE LOCATION AND SIZE OF THE DIVERTING, ALL RESERVOIRS OR BASINS, THE LOCATION AND NAMES OF ALL OTHER WORKS WHICH WILL CROSS OR CONNECT WITH THE PROPOSED WORKS, AND THE BOUNDARY OF ALL LANDS, SHOWING BY 40-ACRE SUBDIVISIONS THE AREAS PROPOSED TO BE IRRIGATED, ARE FULLY AND CORRECTLY DESIGNATED THEREON.

Charles C. Armuth, Jr.
STATE WATER RIGHT SURVEYOR

SUBSCRIBED AND SWORN TO BEFORE ME THIS 22nd DAY OF July, 1977.

Dorothy B. Corta
NOTARY PUBLIC IN AND FOR ELKO COUNTY, NEVADA

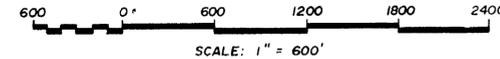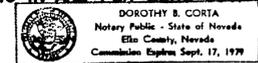



FILED
AUG 2 1977
STATE ENGINEER'S OFFICE

32092
MAP
TO ACCOMPANY APPLICATION TO
APPROPRIATE WATER FOR
IRRIGATION AND DOMESTIC
BY
KEN H. EARP
FROM AN UNDERGROUND SOURCE

46131 | 33041 32093 32092



T. 41N. R. 28E.
M.D.B.&M.

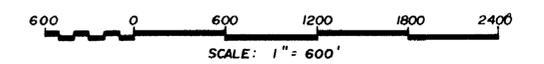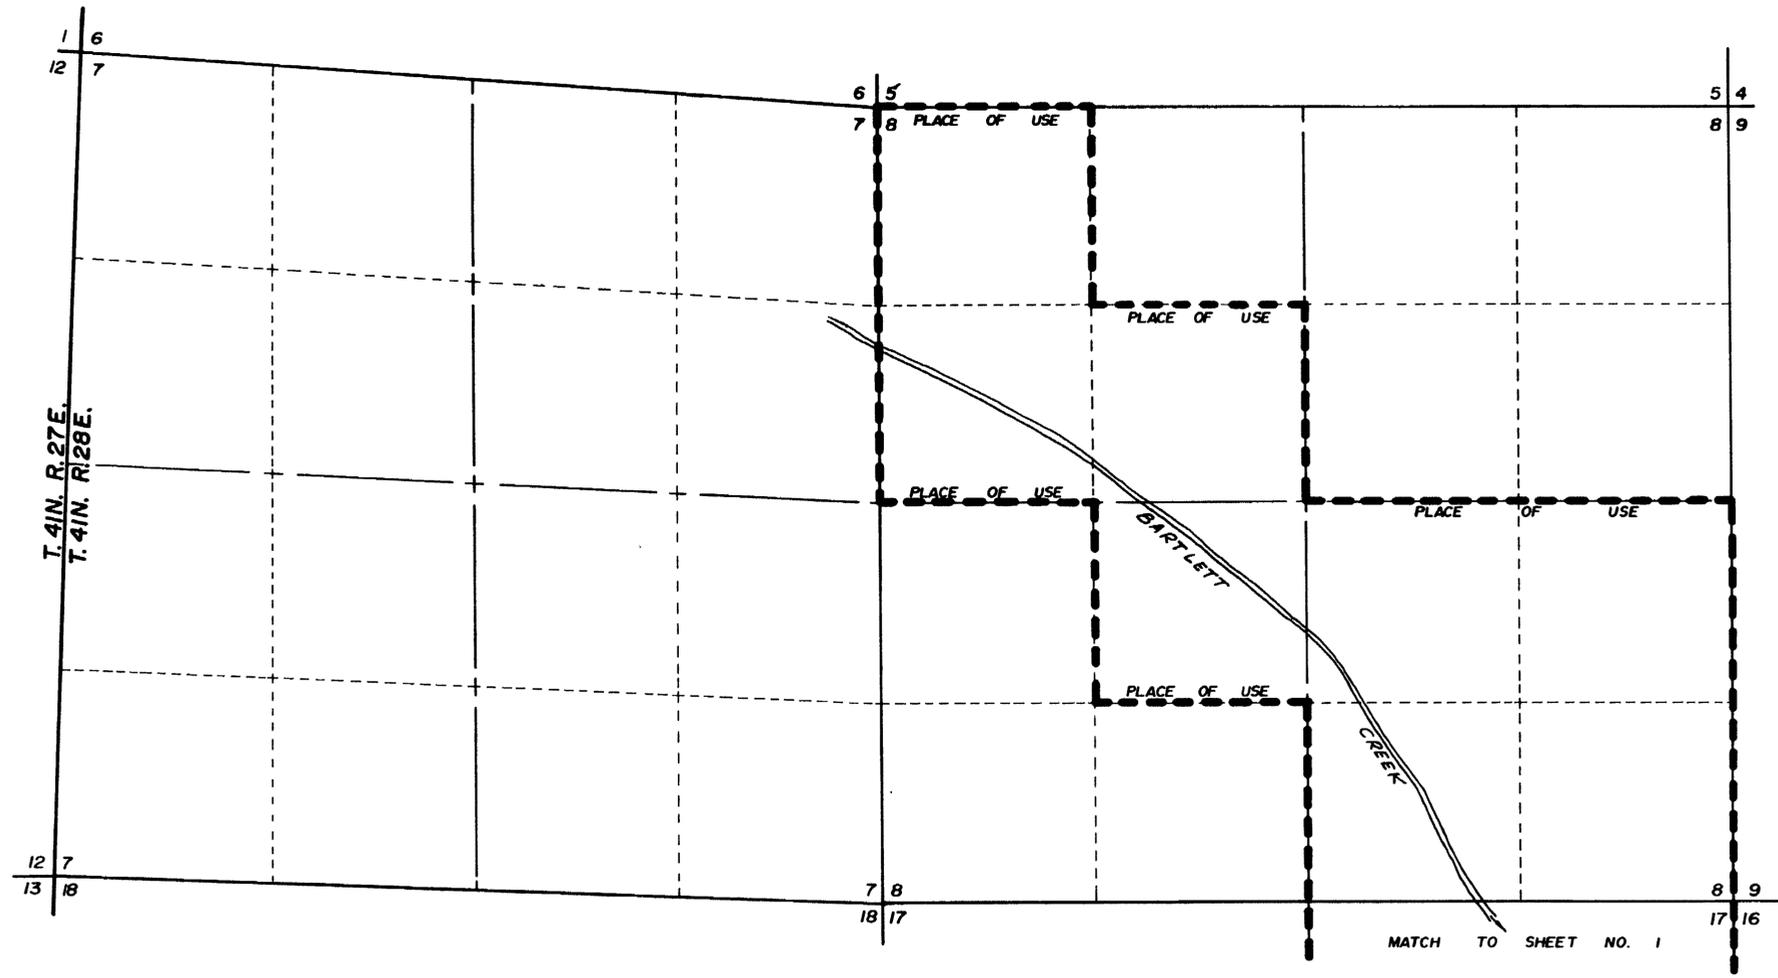

FILED
 APR 2 1917
 STATE ENGINEER'S OFFICE

MAP
 TO ACCOMPANY APPLICATION TO
 APPROPRIATE WATER FOR
 IRRIGATION AND DOMESTIC
 BY
 KEN H. EARP
 FROM AN UNDERGROUND SOURCE

46131 | 33041 32093 32092