


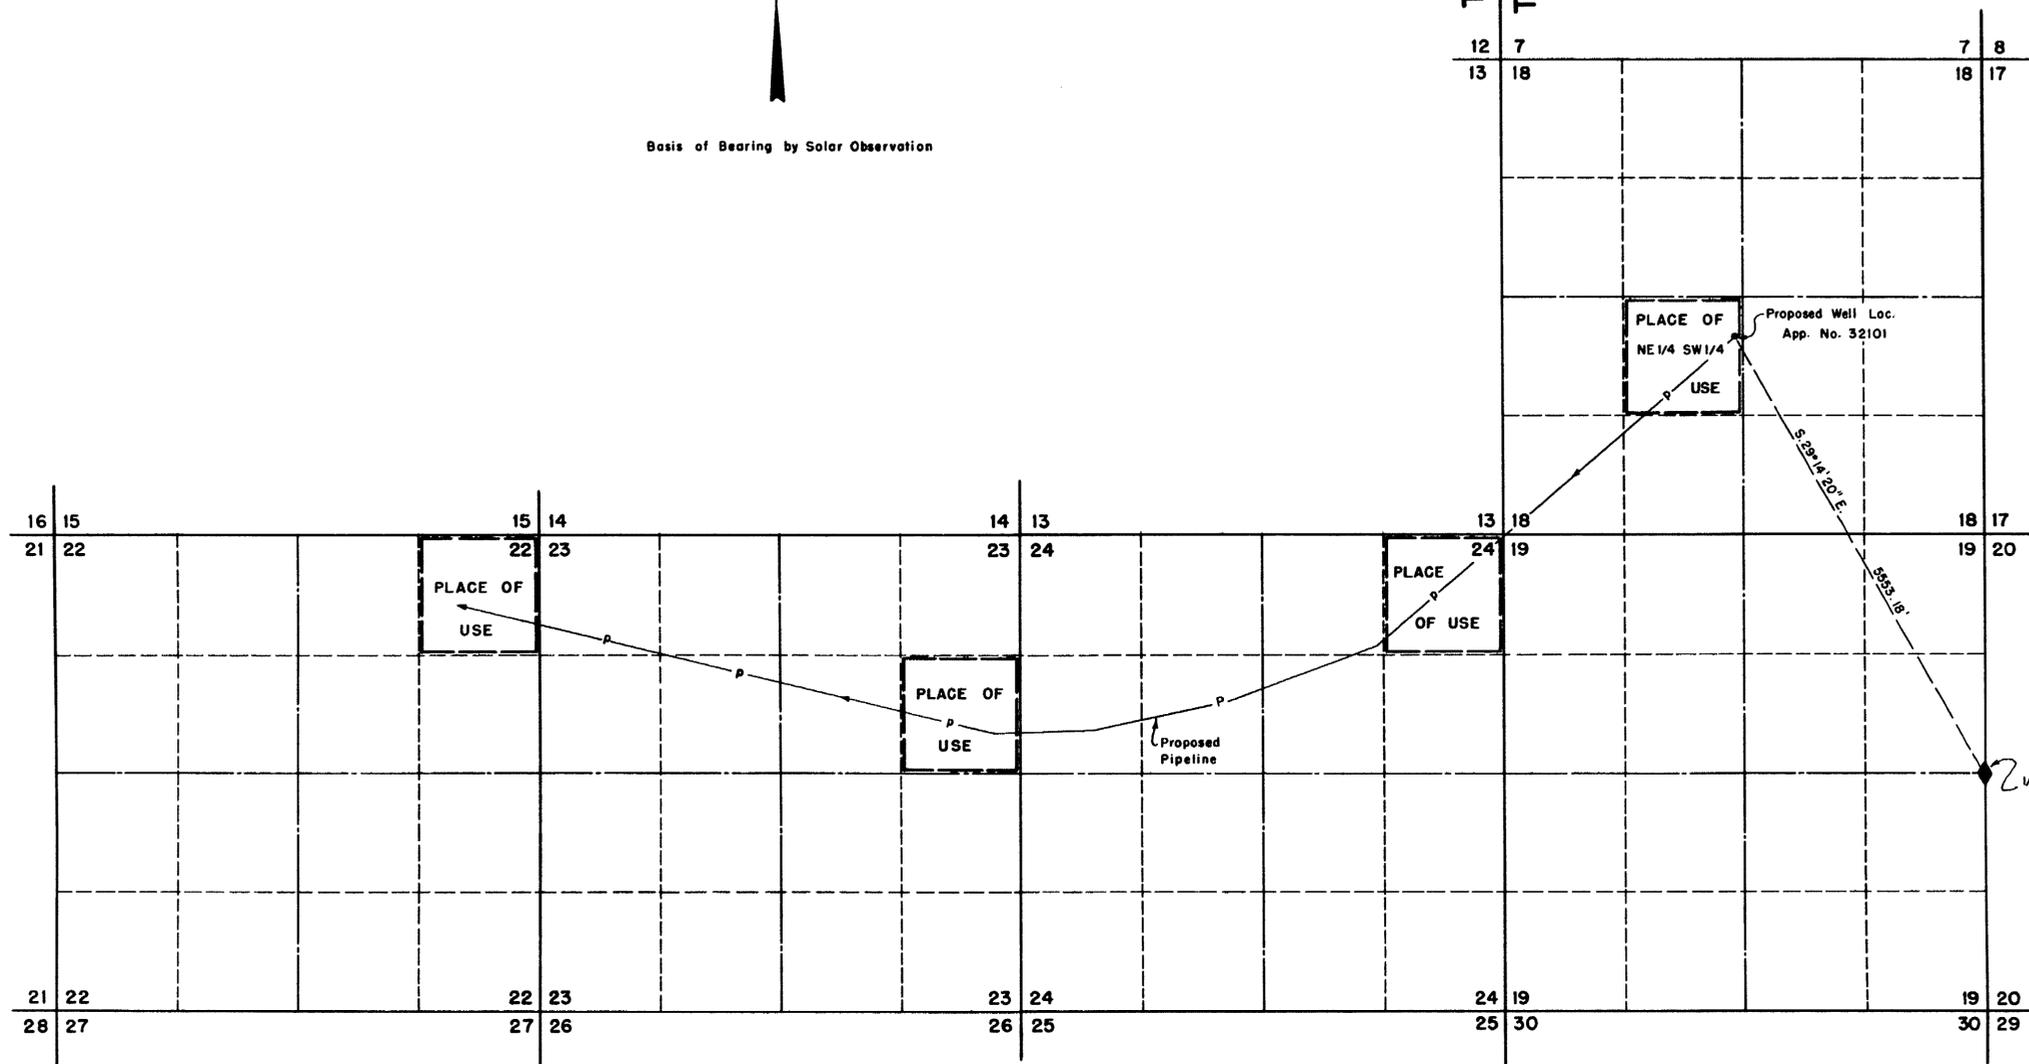

Basis of Bearing by Solar Observation

T. 16 N., R. 56 E., M.D.B. & M.
T. 16 N., R. 57 E., M.D.B. & M.




STATE OF NEVADA }
County of White Pine } ss

I, Richard W. Forman, being first duly sworn, depose and say that this map, consisting of one sheet, has been correctly drawn to the designated scale from field notes of a survey made by me on the 18th day of August, 1977; that it truly and correctly represents the proposed location and extent of the works used to divert water from Underground Sources, in White Pine County, by Halstead - Forsgren Ranches, Inc. for stockwatering purposes. That the proposed point of diversion, the approximate location and size of the diverting channel, all reservoirs or basins, the location and names of all other works which will cross or connect with the proposed works, and the boundary of all lands, showing by 40-acre subdivisions the areas proposed to be used, are fully and correctly designated thereon.

Richard W. Forman
State Water Right Surveyor

Subscribed and sworn to before me this 18th day of August, 1977.

Marcia Forman
Notary Public in and for White Pine County, Nevada

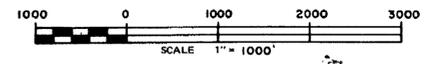

FILED
AUG 25 1977
STATE ENGINEER'S OFFICE

1977 AUG 25 PM 2 25

SURVEYED & MAPPED
BY
BOUNDY & FORMAN, INC.
ELY, NEVADA
AUGUST, 1977

MAP TO ACCOMPANY
APPLICATION TO APPROPRIATE WATER
STOCKWATERING
FOR
BY **HALSTEAD-FORSGREN RANCHES, INC.**
FROM **UNDERGROUND SOURCES**

32101