




**STATE OF NEVADA S.S.  
COUNTY OF WASHOE**

I, E.P. Osgood, being first duly sworn, depose and say that this map, consisting of 1 sheet, has been correctly drawn to the designated scale from field notes of a survey made by me, (or under my supervision and direction), on the 12<sup>th</sup> day of August, 1977, that it truly and correctly represents the proposed location and extent of the works used to divert water from underground in Churchill County, by Shirley S. Nowak for irrigation & domestic purposes. That the proposed point of diversion, the approximate location and size of diverting channel, all reservoirs or basins, the location and names of all other works which will cross or connect with the proposed works, and the boundary of all lands, showing by 40 acre subdivisions the areas proposed to be irrigated, are fully and correctly designated thereon.


*E.P. Osgood*  
E.P. Osgood, St. Wtr. Rt. Sur. No. 294

Subscribed and sworn to before me this 18<sup>th</sup> day of August 1977.  
Notary Public in and for Washoe County, Nevada.

*Marvin Hamrick*  
Notary Public

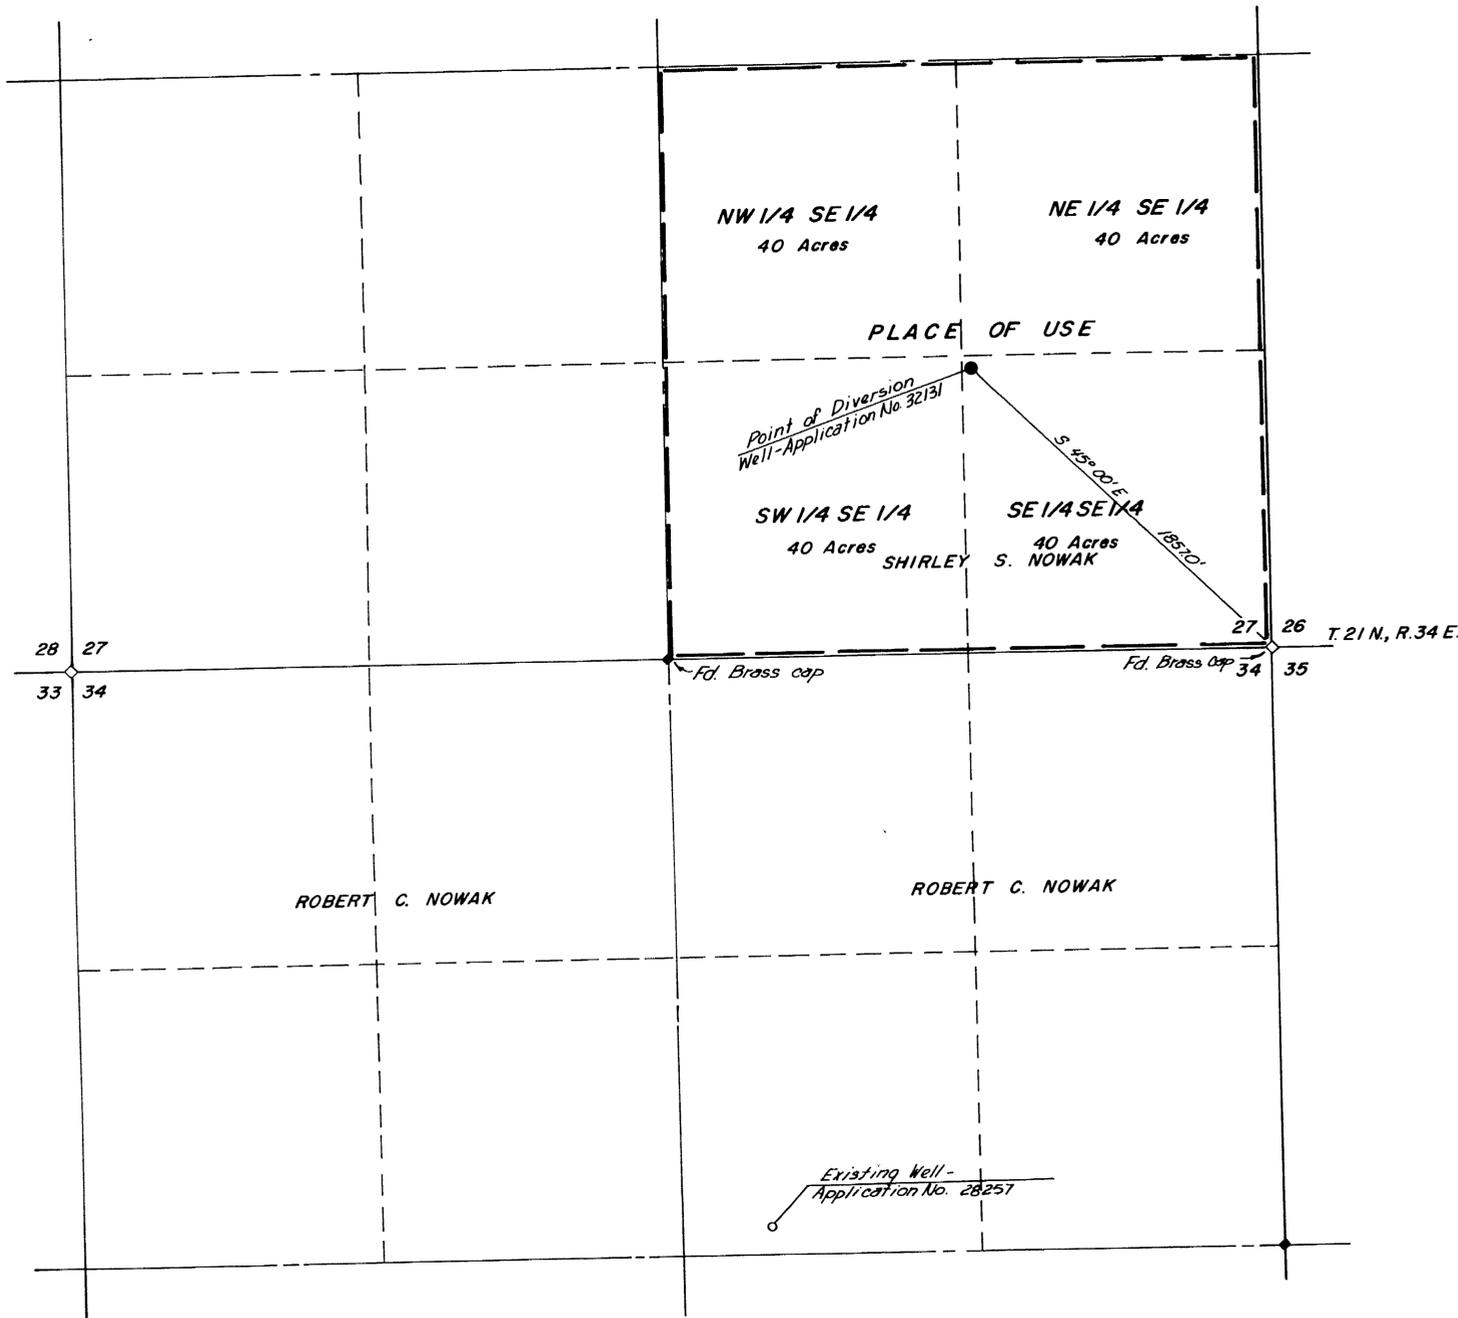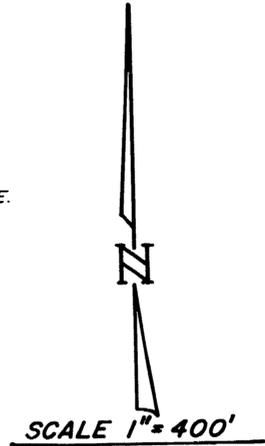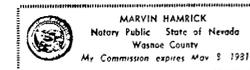

Basis of Bearings: Magnetic Variation - 18° 00'

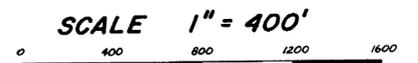

32130

MAP TO ACCOMPANY  
APPLICATION TO APPROPRIATE WATER  
FOR DOMESTIC & IRRIGATION  
BY  
**SHIRLEY S. NOWAK**  
FROM UNDERGROUND SOURCES  
CHURCHILL COUNTY NEVADA  
AUGUST 1977 E.P. OSGOOD, ST. WTR. RT. SUR. NO. 294

**FILED**  
SEP 14 1977  
STATE ENGINEERS' OFFICE

**32130**