



T.36 & 37N. R.41E.
M.D.B. & M.

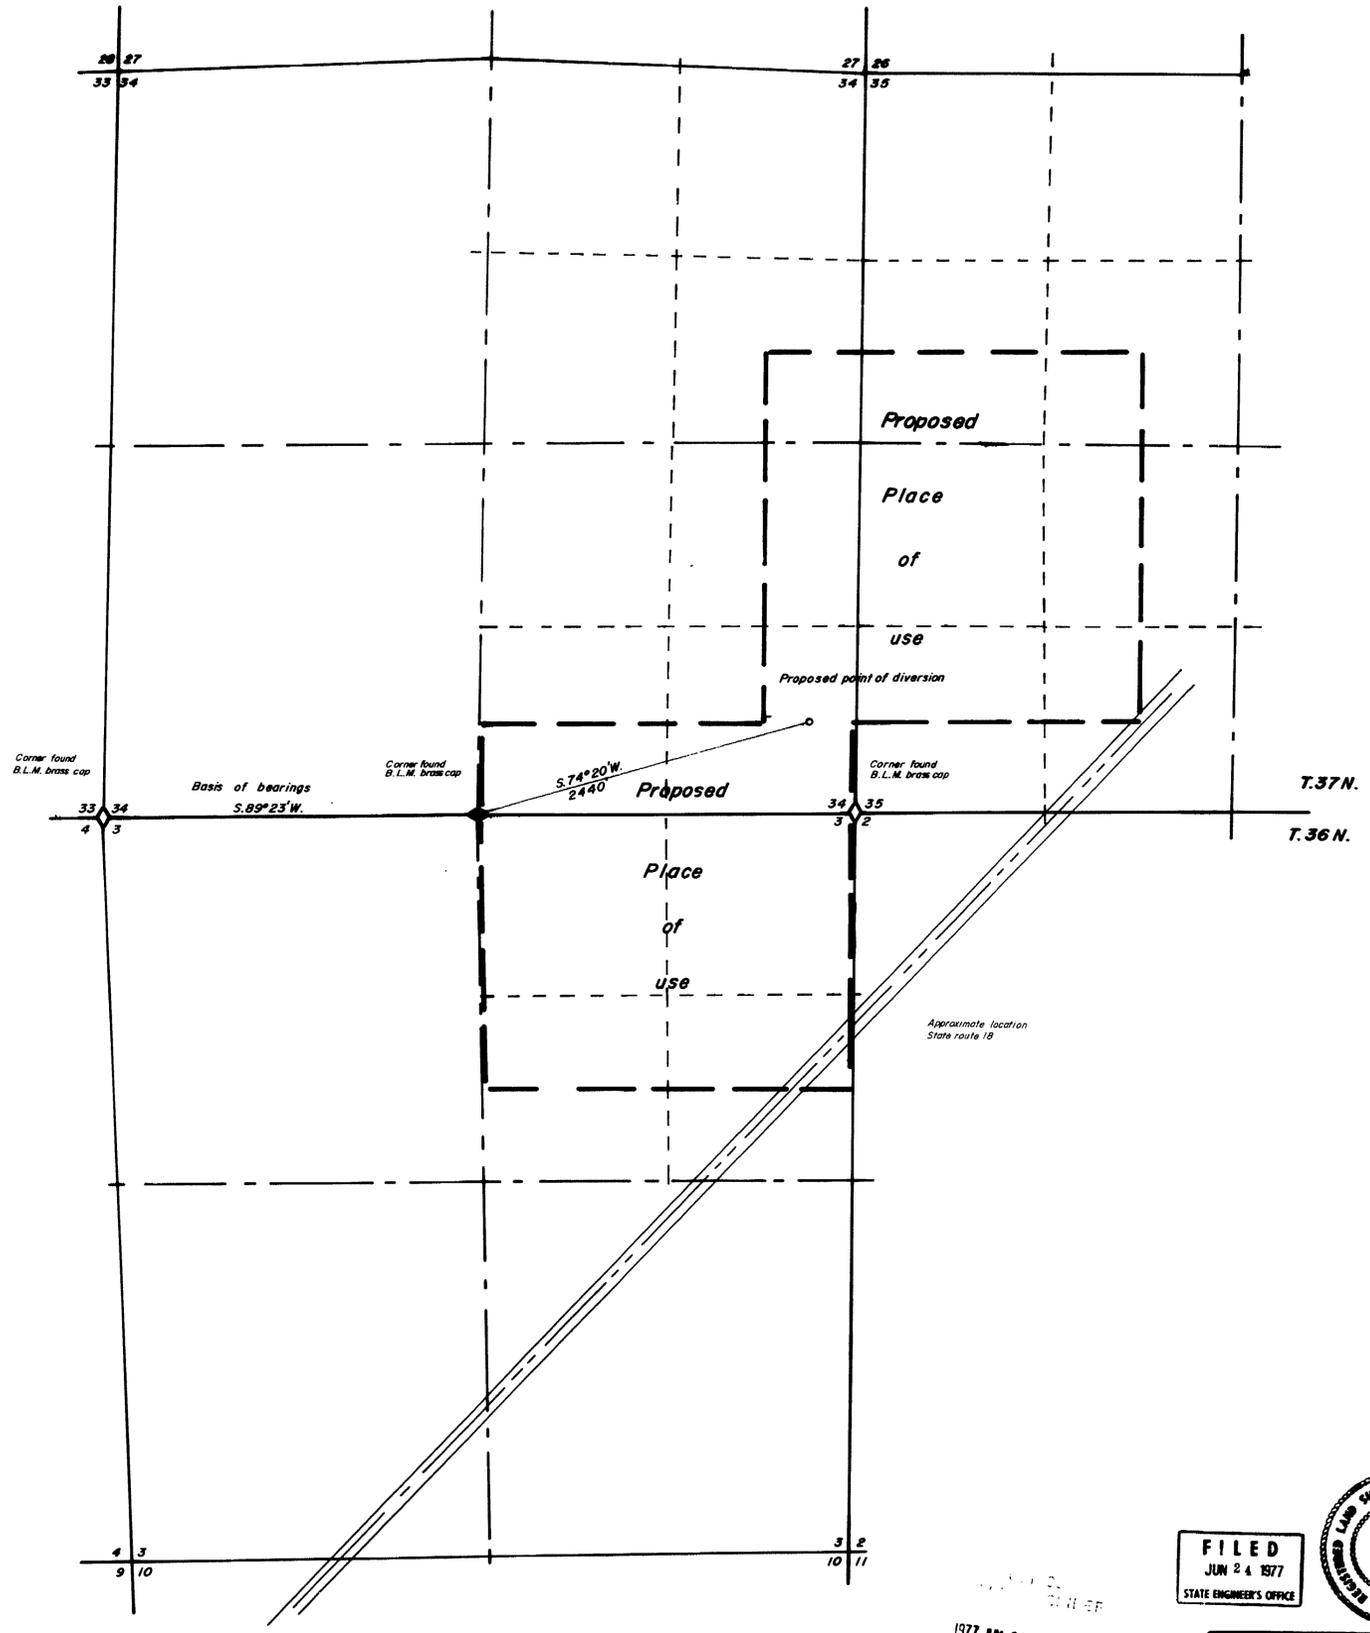

State of Nevada } SS
 County of Humboldt }

I, Robert N Caldwell, being first duly sworn depose and say that this map consisting of _____ sheets, has been correctly drawn from field notes of a survey made by me on the 21st day of June 1977, _____ that it truly and correctly represents the proposed location and extent of the works used to divert water from underground _____ in Humboldt _____ County, by Carl & Helen Hammond for Irrigation & domestic _____ purposes. That the proposed point of diversion, the approximate location and size of the diverting channel, all reservoirs or basins, the location and names of all other works which will cross or connect with the proposed works, and the boundary of all lands, showing by 40 acre subdivisions the areas proposed to be irrigated, are fully and correctly designated thereon.

Robert N. Caldwell
 State Water Right Surveyor No. 468

Subscribed and sworn to before me this 21st day of June _____ 1977

Robert A. Caldwell



32205

Map

To accompany application to appropriate water from underground in Humboldt County

By Carl and Helen Hammond

For irrigation and domestic purposes

32205

FILED
 JUN 24 1977
 STATE ENGINEER'S OFFICE



1977 JUN 24 PM 2 28

Desert - Mountain Surveying Company
 526 Meierkev St. R. # 201
 Winnemucca, Nevada 89445
 702. 622-7340