


PARTS OF SECS. 3 & 10, T. 4 S., R. 36 E., M. D.B. & M.
ESMERALDA COUNTY, NEVADA

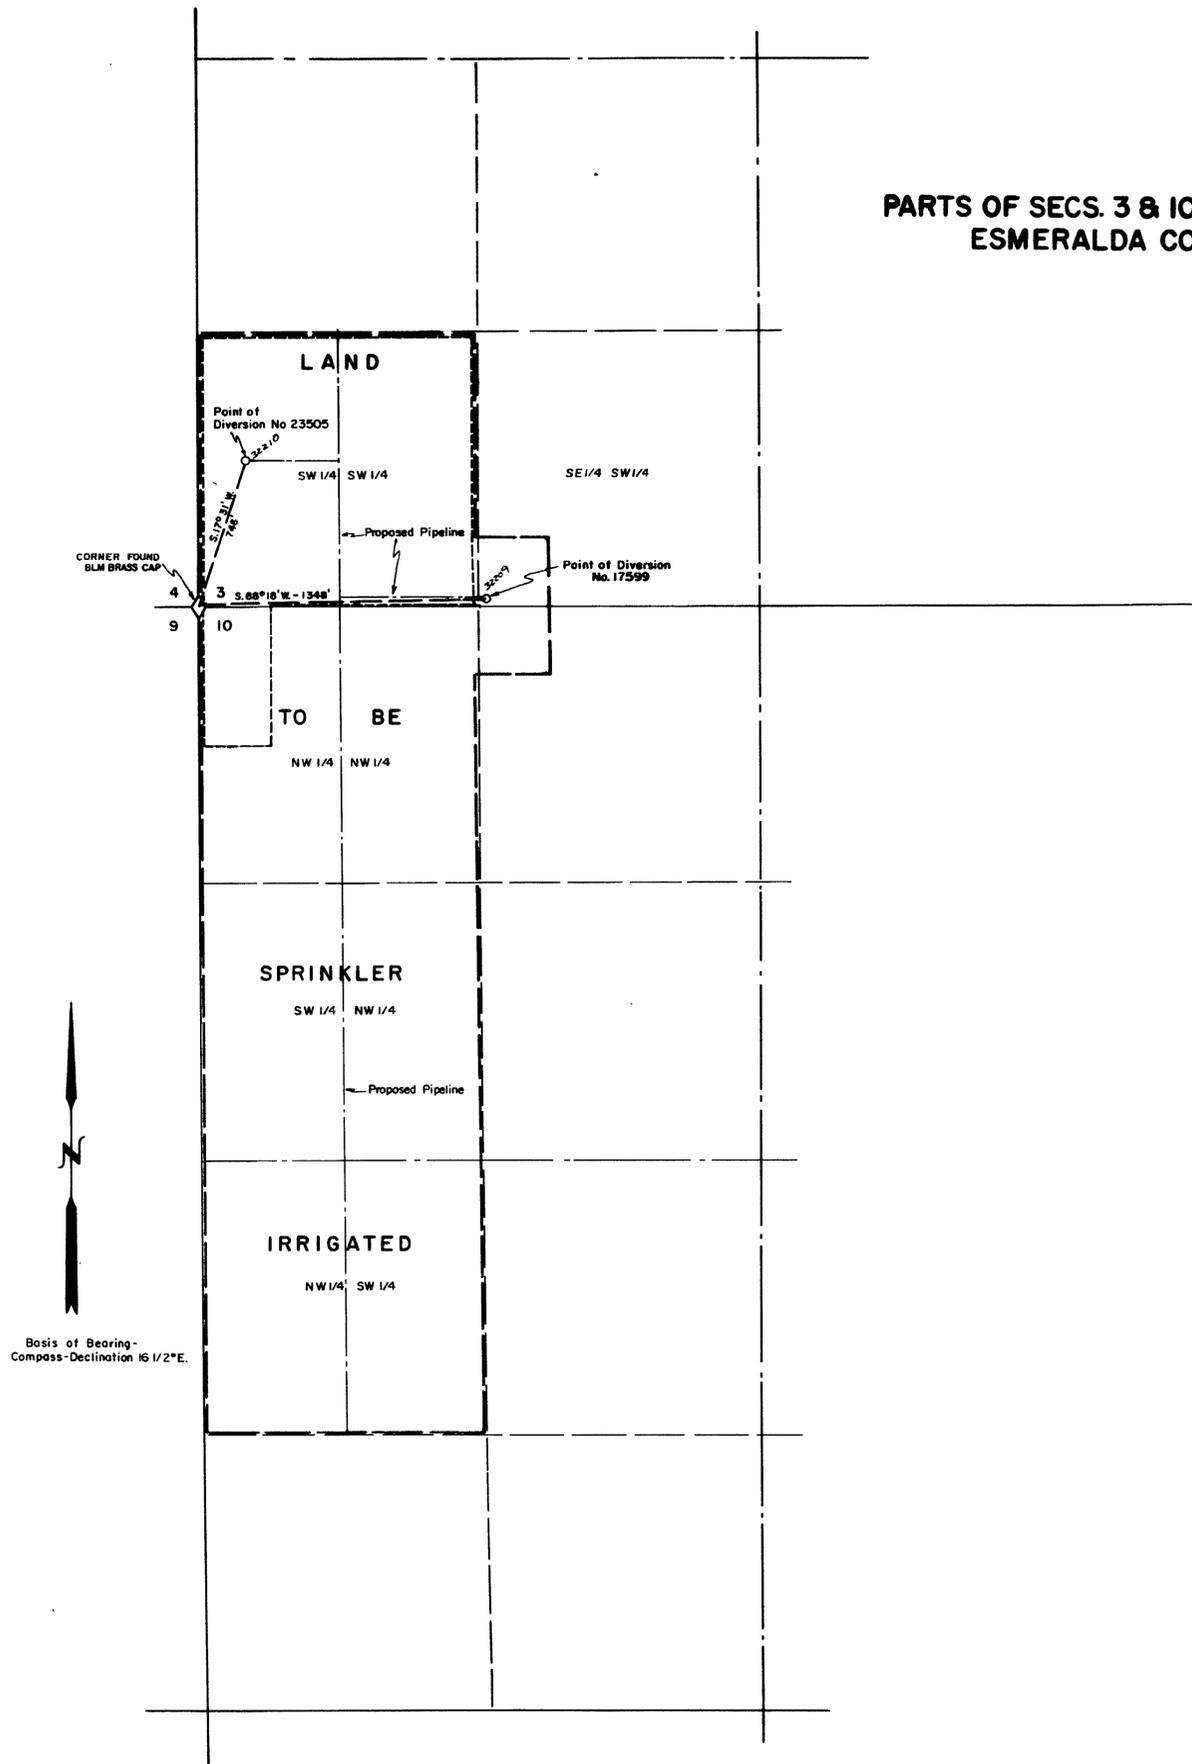


STATE OF NEVADA } ss
County of White Pine }

I, Richard W. Forman, being first duly sworn, depose and say that this map, consisting of one sheet, has been correctly drawn to the designated scale from field notes of a survey made by me on the 11th day of November 1977; that it truly and correctly represents the proposed location and extent of the works used to divert water from Underground Sources, in Esmeralda County, by William S. or Patricia M. Wright for Irrigation and Domestic purposes. That the proposed point of diversion, the approximate location and size of the diverting channel, all reservoirs or basins, the location and names of all other works which will cross or connect with the proposed works, and the boundary of all lands, showing by 40-acre subdivisions the areas proposed to be irrigated, are fully and correctly designated thereon.

Richard W. Forman
State Water Right Surveyor

Subscribed and sworn to before me this 17th day of November, 1977

Marcia Forman
Notary Public in and for White Pine County, Nevada

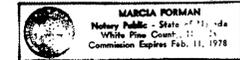

----- = Existing Place of Use

————— = Proposed Place of Use



Basis of Bearing -
Compass - Declination 16 1/2° E.

FILED
NOV 21 1977
STATE ENGINEER'S OFFICE

SURVEYED & MAPPED
BY
BOUNDY & FORMAN, INC.
ELY, NEVADA
NOVEMBER, 1977.

39599
MAP TO ACCOMPANY
APPLICATION TO CHANGE THE PLACE OF USE
UNDER PERMIT NO. 17599
FOR IRRIGATION & DOMESTIC
BY WILLIAM S. OR PATRICIA M. WRIGHT
FROM UNDERGROUND SOURCES

39599 32210 32209