


T. 12 N., R. 62 E., M.D.B. & M.

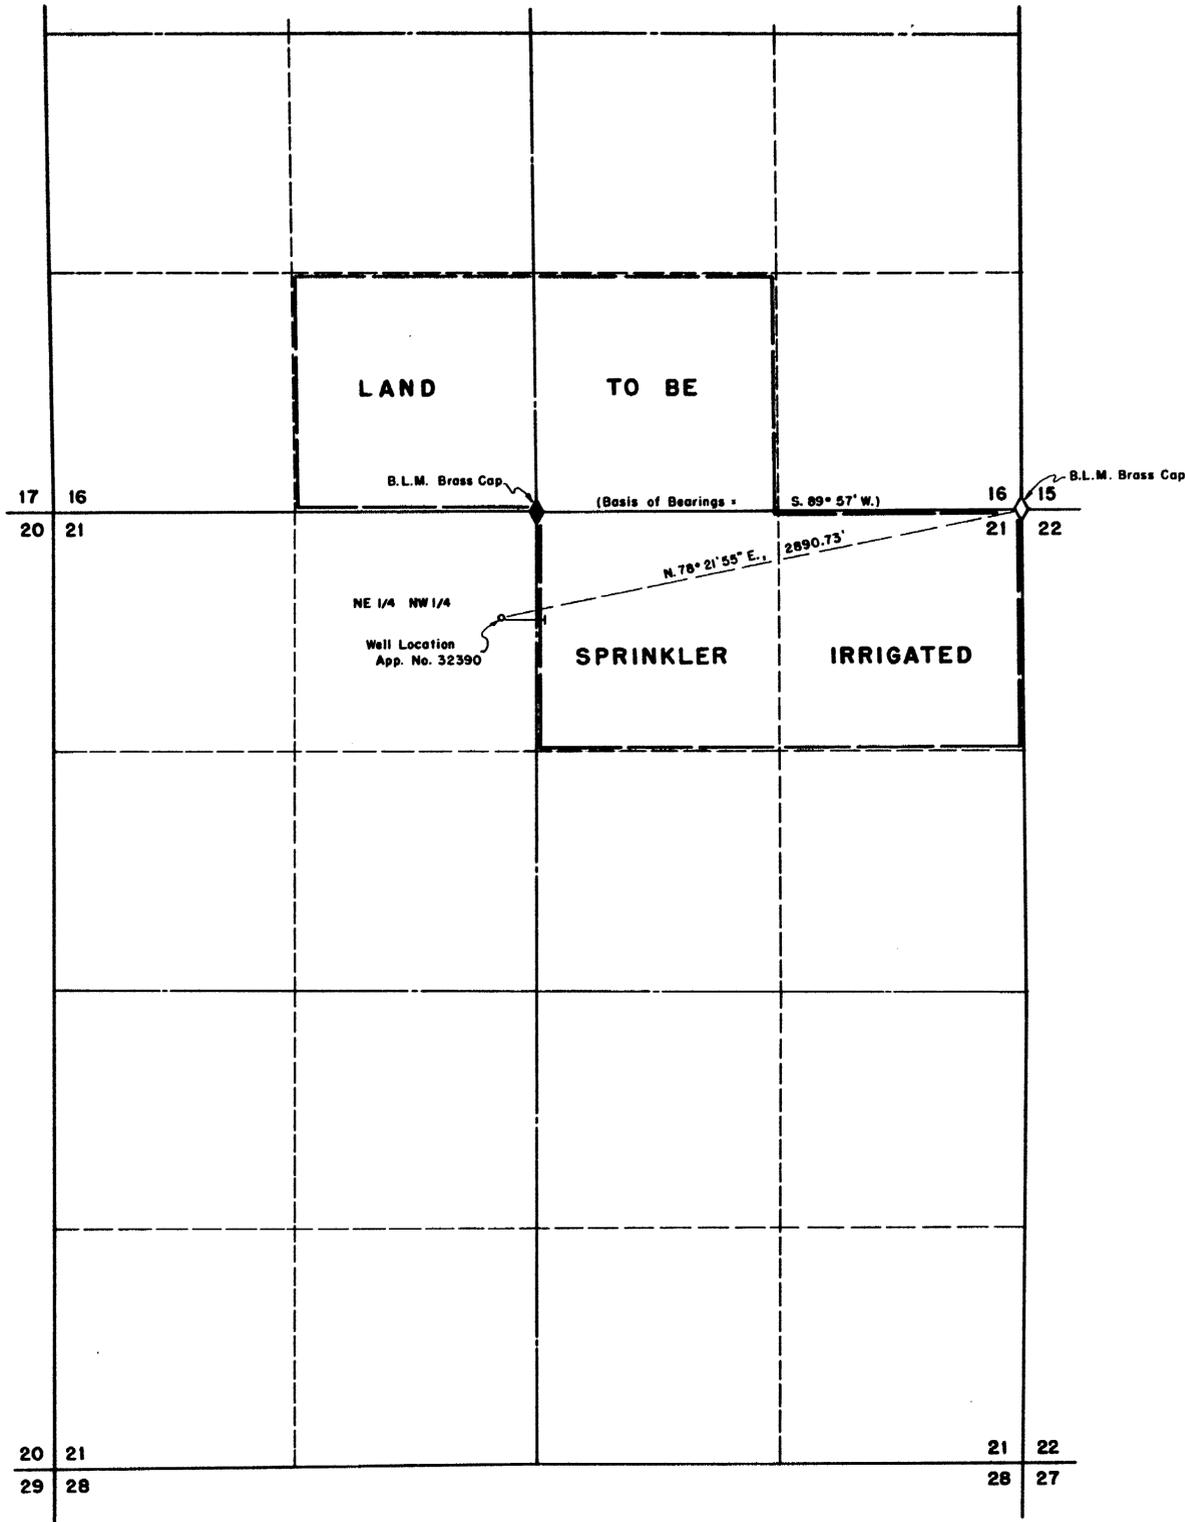


STATE OF NEVADA } ss
 County of White Pine }

I, Richard W. Forman, being first duly sworn, depose and say that this map, consisting of one sheet, has been correctly drawn to the designated scale from field notes of a survey made by me on the 1st day of September 1977; that it truly and correctly represents the proposed location and extent of the works used to divert water from Underground Sources, in White Pine County, by Thomas E. Rosevear for Irrigation and Domestic purposes. That the proposed point of diversion, the approximate location and size of the diverting channel, all reservoirs or basins, the location and names of all other works which will cross or connect with the proposed works, and the boundary of all lands, showing by 40-acre subdivisions the areas proposed to be irrigated, are fully and correctly designated thereon.

Richard W. Forman
 State Water Right Surveyor

Subscribed and sworn to before me this 6th day of September, 1977.

Marcia Forman
 Notary Public in and for White Pine County, Nevada

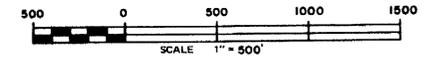

FILED
 SEP 8 1977
 STATE ENGINEER'S OFFICE

SURVEYED & MAPPED BY
 BOUNDY & FORMAN, INC.
 ELY, NEVADA
 SEPTEMBER, 1977

MAP TO ACCOMPANY
 APPLICATION TO APPROPRIATE WATER
 FOR **IRRIGATION & DOMESTIC**
 BY **THOMAS E. ROSEVEAR**
 FROM **UNDERGROUND SOURCES**

1977 SEP 8 PM 2 44