


T24N,R41E
M.D.B.&M.

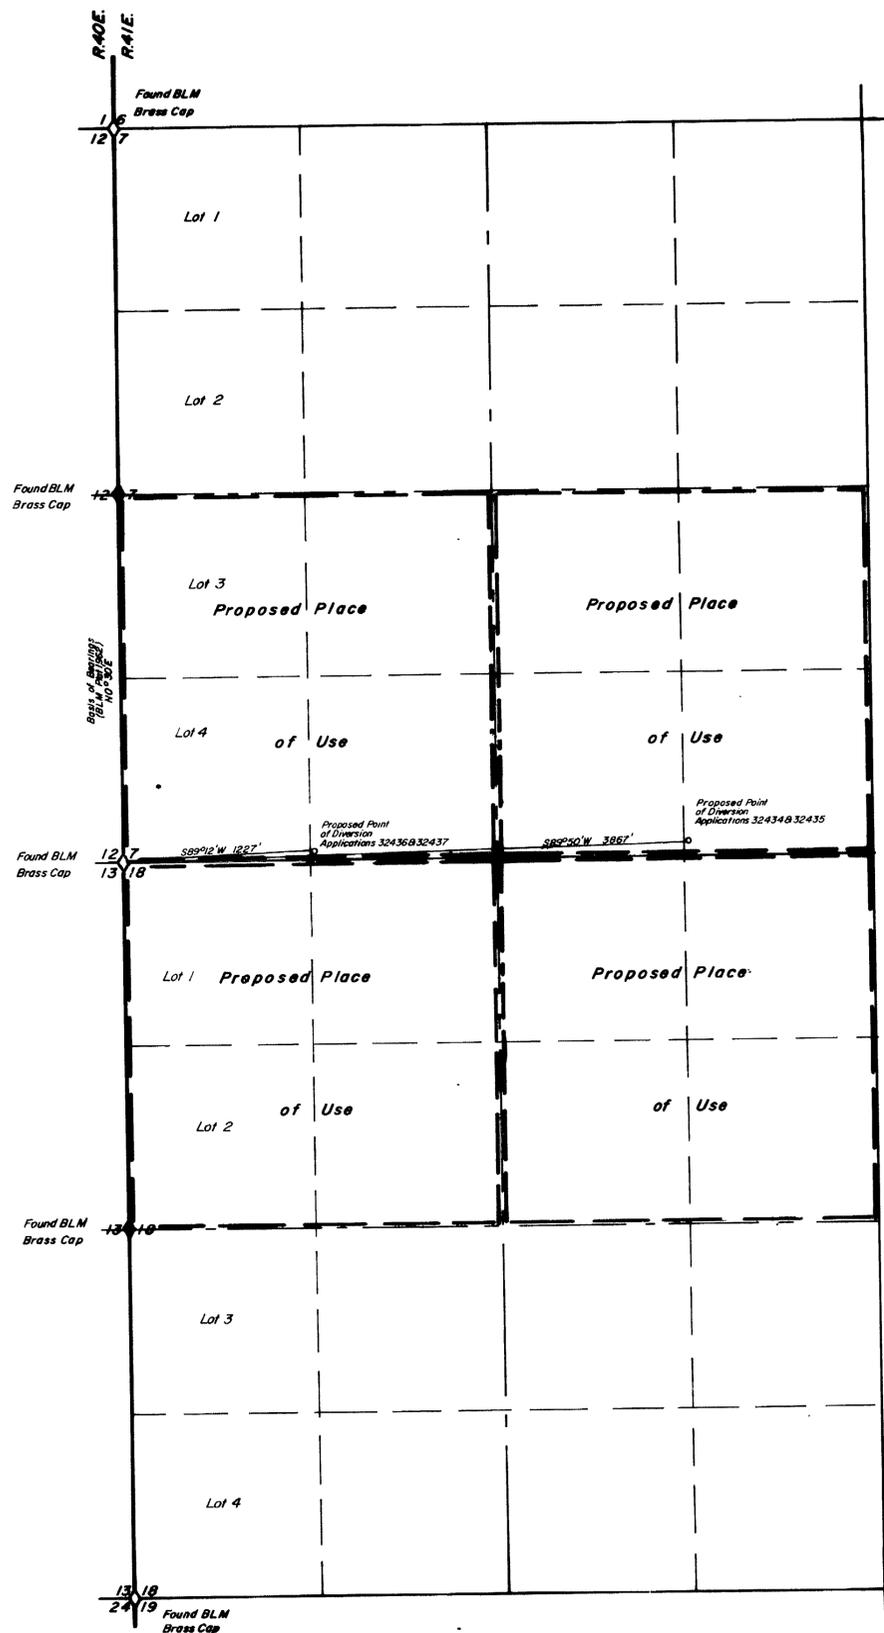


State of Nevada } S.S.
County of Humboldt }

I, Robert N. Caldwell, being first duly sworn, depose and say that this map consisting of one sheets, has been correctly drawn from field notes of a survey made by me during January, 1978, that it truly and correctly represents the proposed location and extent of the works used to divert water from underground Gary Richard Black, Carole Lenore Mitchell, in Lander County by James A. Edgmon & Roni Edgmon for irrigation and domestic purposes, that the proposed point of diversion, the approximate location and size of the diverting channel, all reservoirs or basins, the location and names of all other works which will cross or connect with the proposed works, and the boundary of all lands, showing by 40-acre subdivisions the areas proposed to be irrigated, are fully and correctly designated thereon.

Robert N. Caldwell
State Water Right Surveyor No. 468

Subscribed and sworn to before me this 17th day of January 1978

Robert N. Caldwell

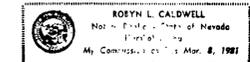

Scale 1"=600'



FILED
JAN 18 1978
STATE ENGINEER'S OFFICE

Desert Mountain Surveying Company
300 Military Street
Winnemucca, Nevada 89445

32437

Map To Accompany
Applications 32434, 32435, 32436 and 32437
To Appropriate Water From Underground
By Gary Richard Black, Carole Lenore Mitchell,
James A. Edgmon, and Roni Edgmon
For Irrigation Purposes

32437 32436 32435 32434