


T. 12 N., R. 62 E., M.D.B. & M.

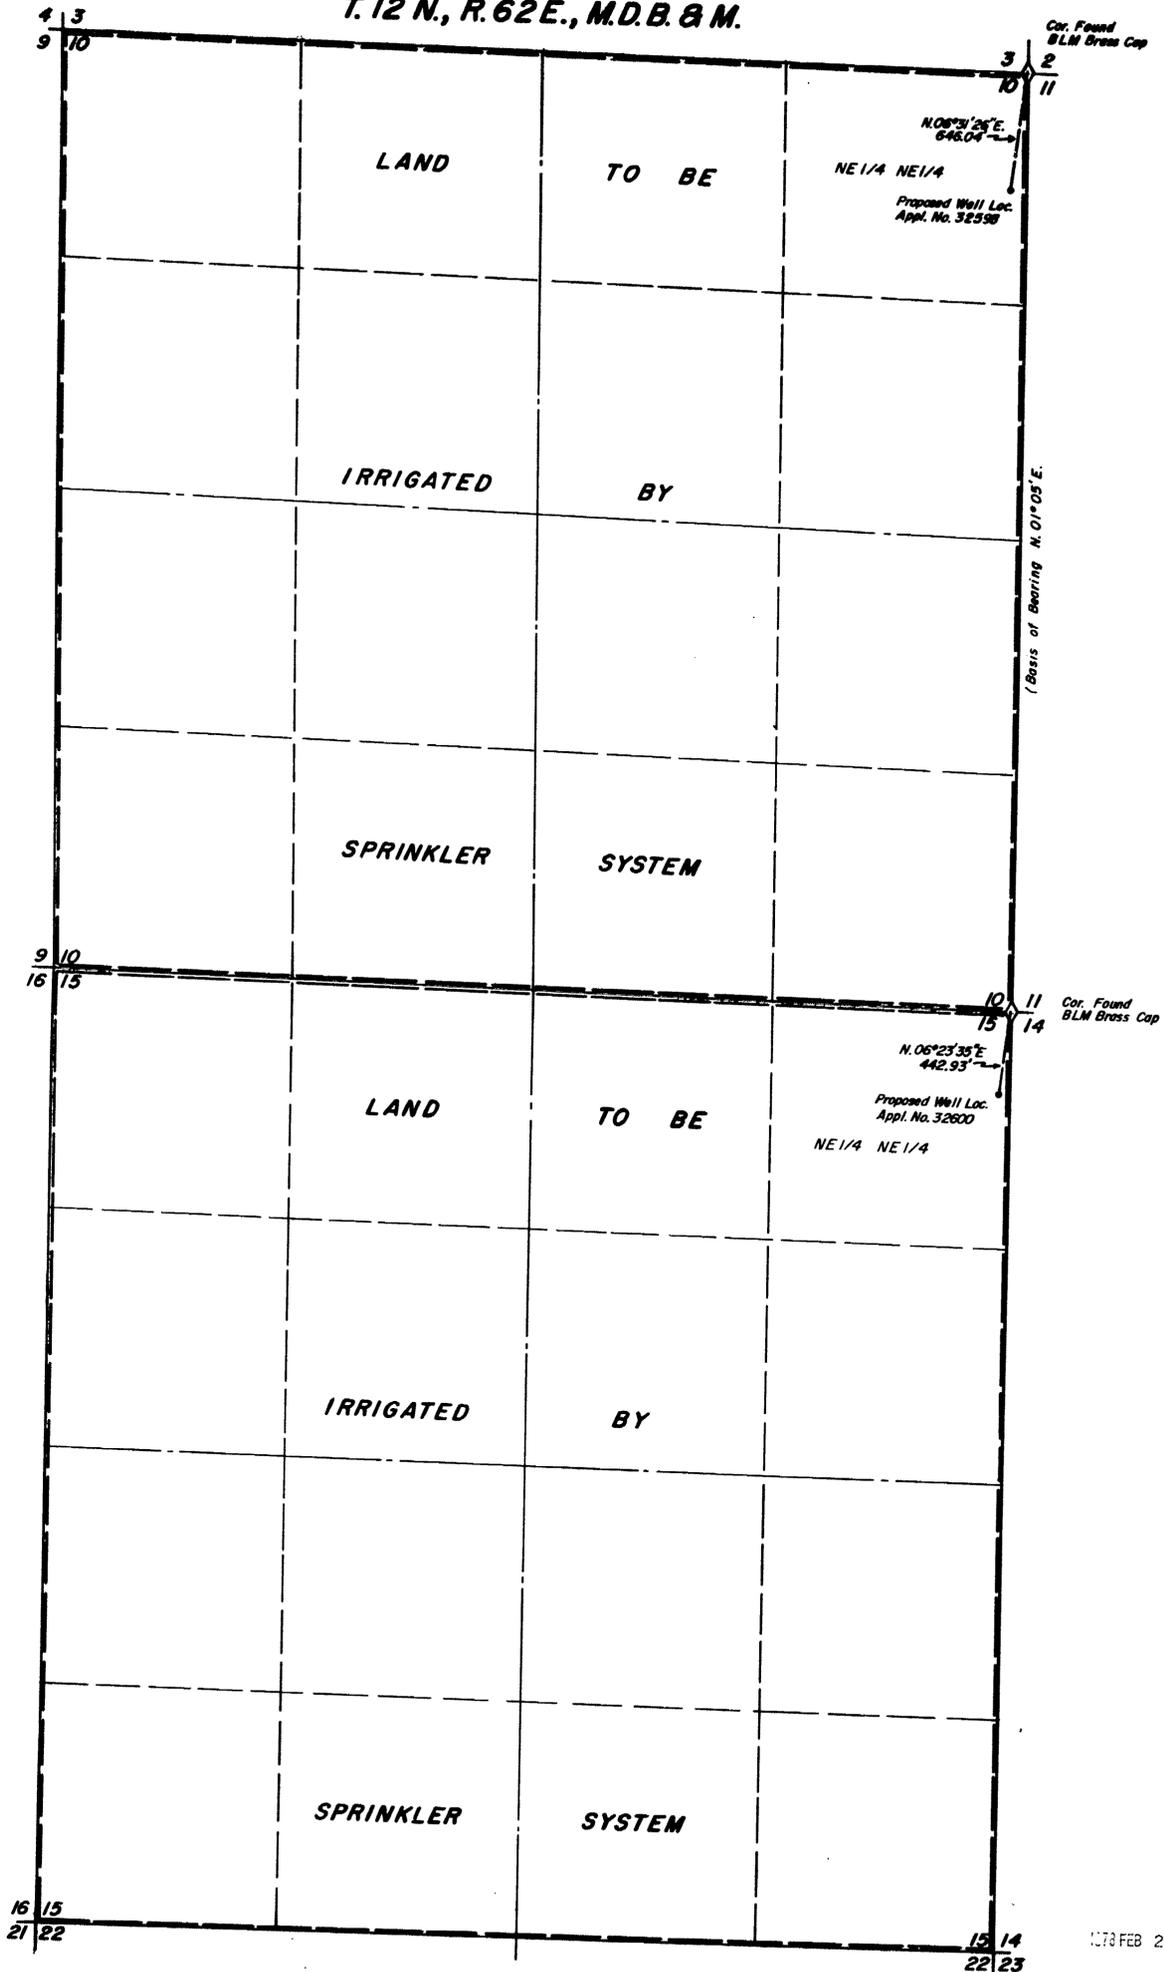



STATE OF NEVADA } ss
County of White Pine }

I, Richard W. Forman, being first duly sworn, depose and say that this map, consisting of one sheet, has been correctly drawn to the designated scale from field notes of a survey made by me on the 30th day of January 1978; that it truly and correctly represents the proposed location and extent of the works used to divert water from Underground Sources, in White Pine County, by Neil Bradshaw (for Monolithe Corp.) for Irrigation and Domestic purposes. That the proposed point of diversion, the approximate location and size of the diverting channel, all reservoirs or basins, the location and names of all other works which will cross or connect with the proposed works, and the boundary of all lands, showing by 40-acre subdivisions the areas proposed to be irrigated, are fully and correctly designated thereon.

Richard W. Forman
State Water Right Surveyor

Subscribed and sworn to before me this 31st day of January, 1978

Marcia Forman
Notary Public in and for White Pine County, Nevada

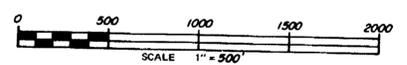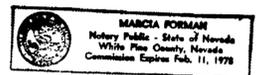

FILED
FEB 2 1978
STATE ENGINEER'S OFFICE

1978 FEB 2 PM 2 27

SURVEYED & MAPPED
BY
BOUNDY & FORMAN, INC.
ELY, NEVADA
JANUARY, 1978

MAP TO ACCOMPANY
APPLICATION TO APPROPRIATE WATER
FOR **IRRIGATION & DOMESTIC**
BY **NEIL BRADSHAW**
FROM **(for Monolithe Corp.)**
UNDERGROUND SOURCES

32600, 32598