


T. 10N., R. 70E. M.D.B. & M.

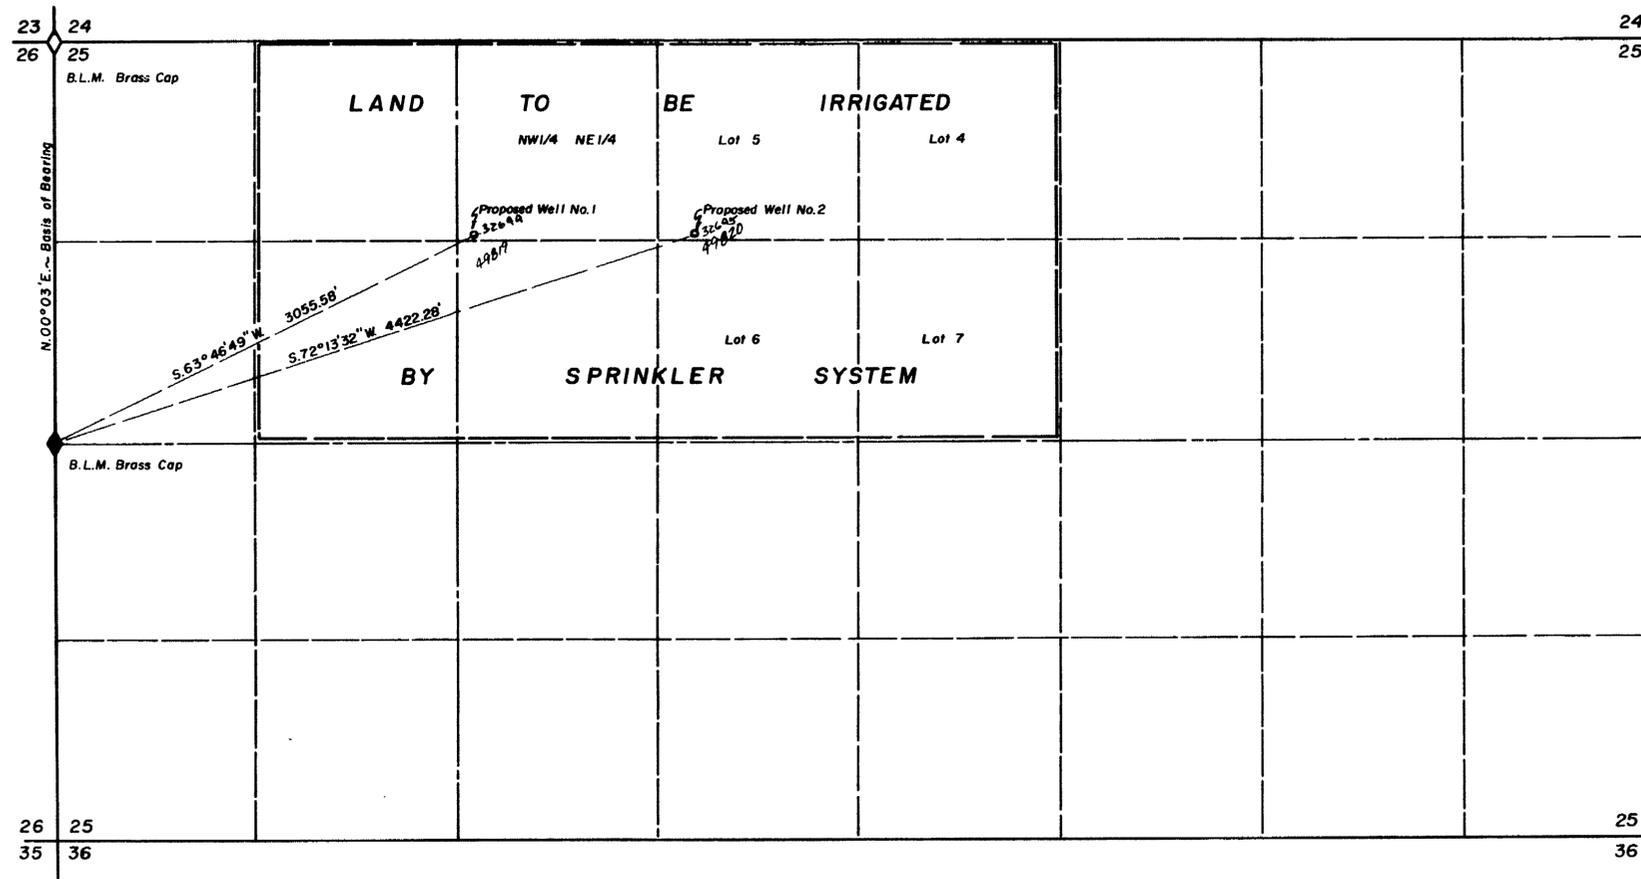


STATE OF NEVADA } ss  
 County of White Pine }



I, Richard W. Forman, being first duly sworn, depose and say that this map, consisting of one sheet, has been correctly drawn to the designated scale from field notes of a survey made by me on the 15th day of June, 1977; that it truly and correctly represents the proposed location and extent of the works used to divert water from Underground Sources, in White Pine County, by E. J. Graff for Irrigation and Domestic purposes. That the proposed point of diversion, the approximate location and size of the diverting channel, all reservoirs or basins, the location and names of all other works which will cross or connect with the proposed works, and the boundary of all lands, showing by 40-acre subdivisions the areas proposed to be irrigated, are fully and correctly designated thereon.

*Richard W. Forman*  
 State Water Right Surveyor

Subscribed and sworn to before me this 29th day of June, 1977.

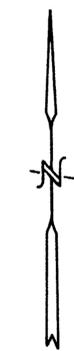

*Marcia Forman*  
 Notary Public in and for White Pine County, Nevada

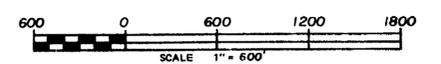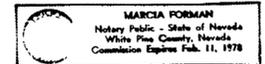

**FILED**  
 JUL 1 1977  
 STATE ENGINEER'S OFFICE

SURVEYED & MAPPED  
 BY  
 BOUNDY & FORMAN, INC.  
 ELY, NEVADA  
 JUNE, 1977

32644-45 49819 20

MAP TO ACCOMPANY  
 APPLICATION TO APPROPRIATE WATER  
 FOR IRRIGATION & DOMESTIC  
 BY E.J. GRAFF  
 FROM UNDERGROUND SOURCES

377 JUL 1 PM 2 54

49820 49819 32645 32644