


T.26N.,R.33E.
M.D.B.M.

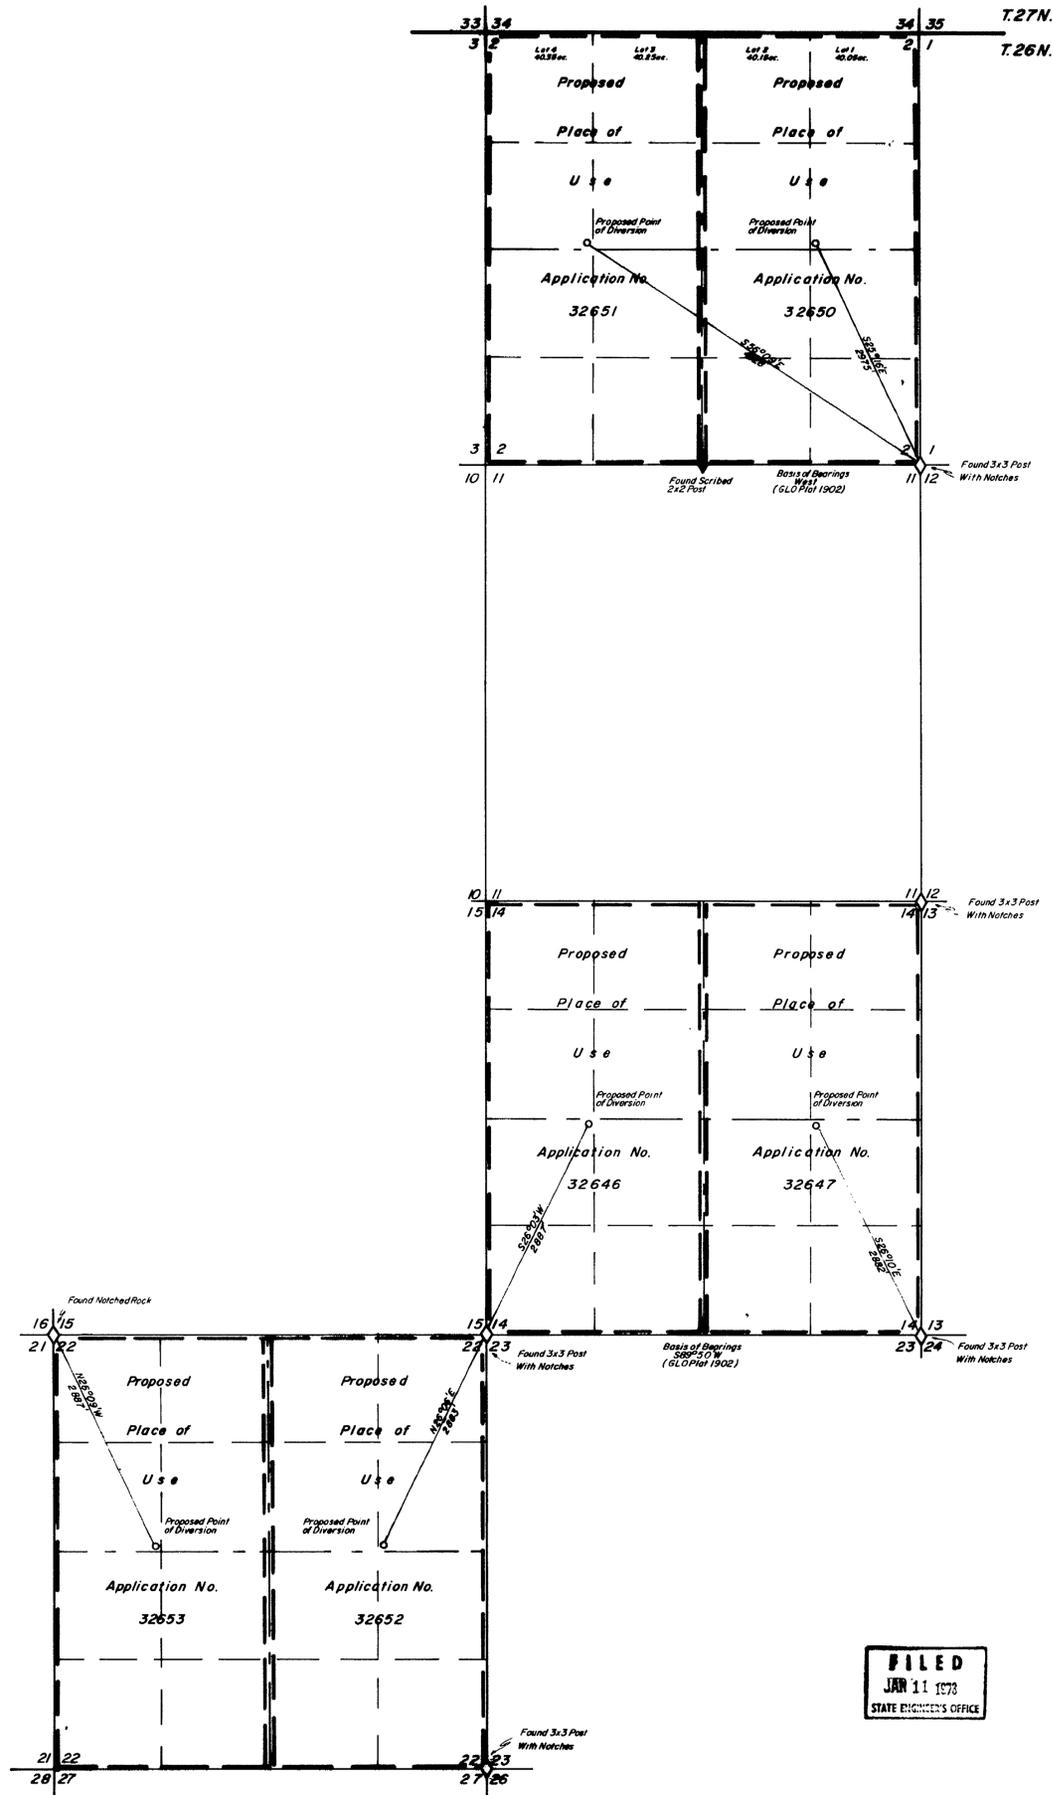

State of Nevada } S.S.
County of Humboldt }
I, Robert N. Caldwell, being first duly sworn, depose and say that this map consisting of one sheets, has been correctly drawn from field notes of a survey made by me on December 29th, 1977, that it truly and correctly represents the proposed location and extent of the works used to divert water from underground in Pershing County by Kumpir & Associates, Inc. for irrigation purposes, that the proposed point of diversion, the approximate location and size of the diverting channel, all reservoirs or basins, the location and names of all other works which will cross or connect with the proposed works, and the boundary of all lands, showing by 40-acre subdivisions the areas proposed to be irrigated, are fully and correctly designated thereon.

Robert N. Caldwell
State Water Right Surveyor No. 468


Subscribed and sworn to before me this 9th day of January 1978.

Kooye O. Caldwell

Scale 1"=1000'



FILED
JAN 11 1978
STATE ENGINEER'S OFFICE

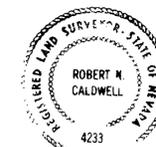

Desert Mountain Surveying Company
510 Alhambra Street
Winnemucca, Nevada 89445

Map To Accompany Application Nos.
32646, 32647, 32650, 32651, 32652, and 32653
To Appropriate Water From Underground
For Irrigation Purposes
By Kumpir and Associates, Inc.

32653 32652 32651 32650 32647 32646