


*Described
Lands*

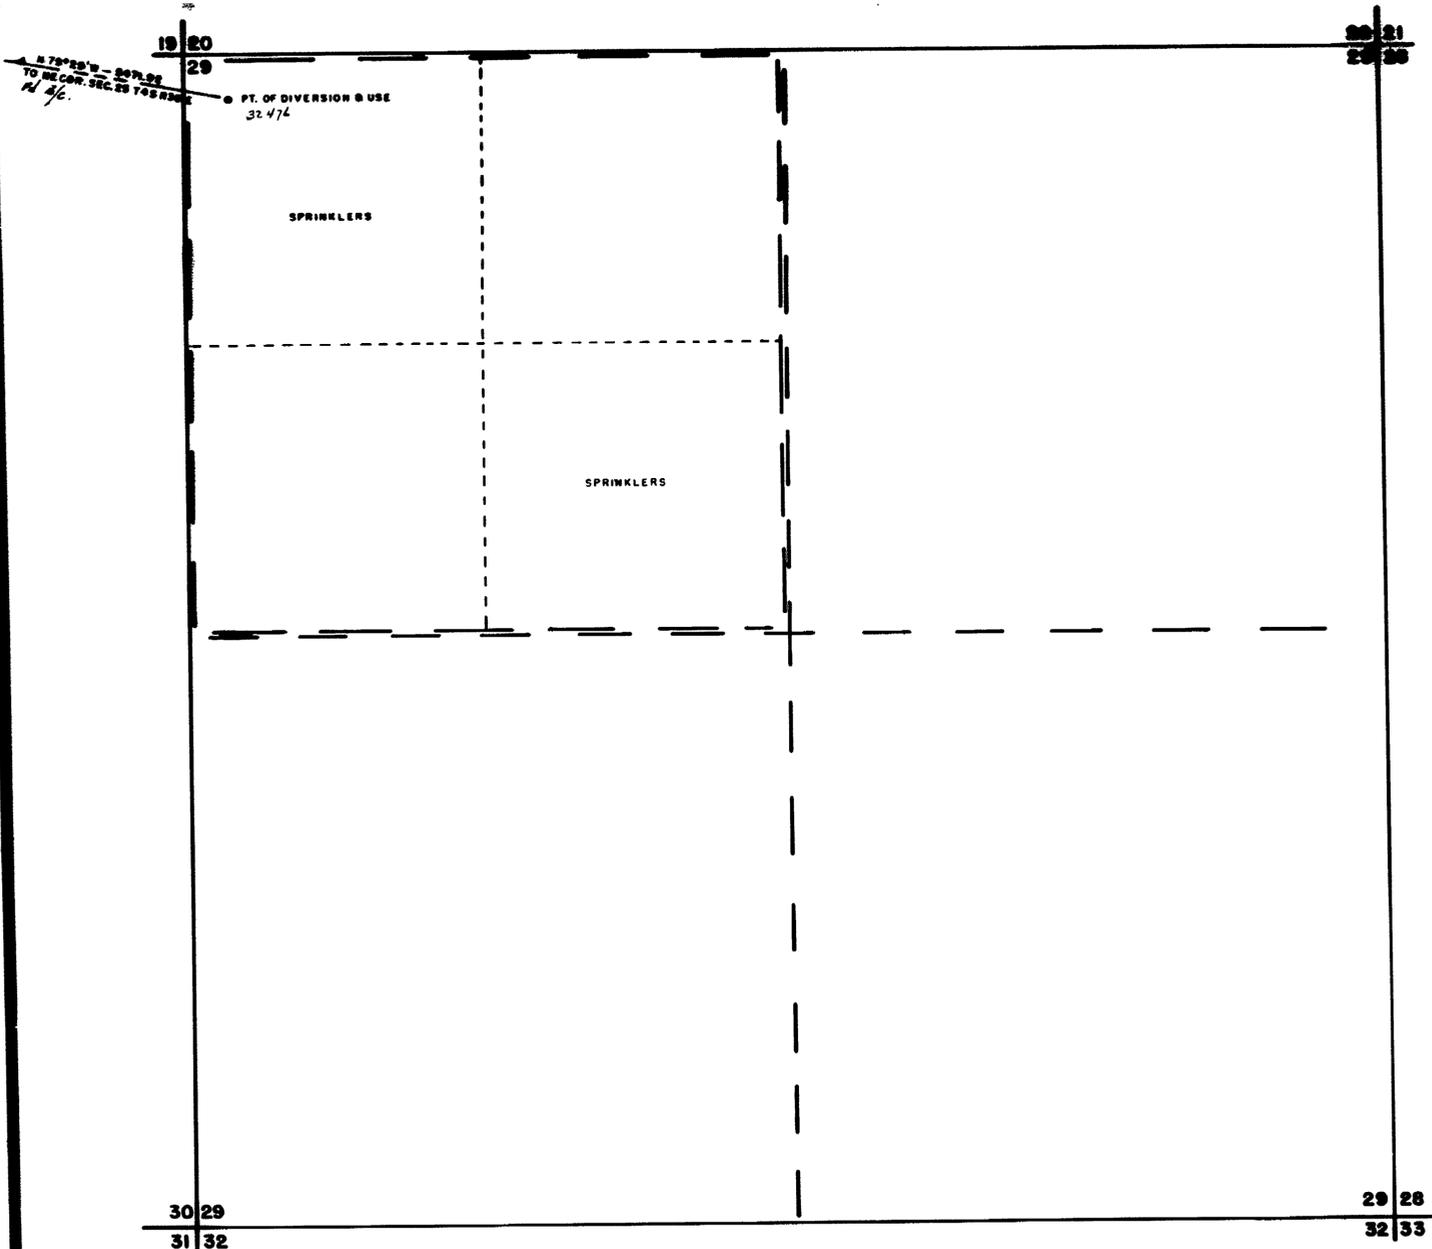

T4S R 37E M.D.B. & M. (Unsurveyed)

NOTE
Basis of bearings East line Sec. 25 T4S R36E



State of Nevada }
County of Esmeralda } s.s.


I, J.V. Caselli, being first duly sworn depose and say that this map consisting of 1 sheet, numbered from 1 to 0 inclusive, has been correctly drawn to the designated scale from field notes of a survey made by me between the 28 day of JAN. and the 29 day of JAN. 1978, that it, truly and correctly represents the proposed location and extent of the works to divert water from Underground Source in ESMERALDA COUNTY by NORRIS AYCOCK, for irrigation purposes. That the proposed point of diversion, the approximate location and size of the diverting channel, all reservoirs or basins, the location and names of all other works which will cross or connect with the proposed works, and the boundary of all lands, showing by 40 acre subdivisions the areas proposed to be irrigated, are fully and correctly designated thereon.

J.V. Caselli
STATE WATER RIGHT SURVEYOR

Subscribed and sworn to before me this 7th day of February, 1978
Linda Blum
 County Clerk - ESERALDA COUNTY, NEVADA

FILED
 FEB 09 1978
 SOLO MONROE'S OFFICE

FILED

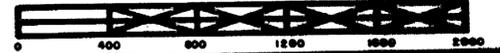

MAP TO ACCOMPANY
 APPLICATION TO APPROPRIATE WATER
 FOR
 DOMESTIC & IRRIGATION
 FROM
 UNDERGROUND SOURCE
 BY
 NORRIS AYCOCK
 SURVEYED BY -
 J.V. CASSELLI

SCALE 1" = 400 FT

11 2 53

32746