




State of Nevada }
County of Storey } s.s.

I, *Gerald B. Hartley Jr.* being first duly sworn, depose and say that this map, consisting of 1 sheet, has been correctly drawn to the designated scale from field notes of a survey made by me, on the 2nd day of *March*, 1977; that it truly and correctly represents the proposed location and extent of the works used to divert water from *underground*, in *Lyon* County, by *GREAT BASIN LAND and MINING CO.* for *mining domestic and milling* purposes. That the proposed points of diversion, and the location and names of all other works or streams which are crossed by or connected with said works, are fully and correctly designated thereon.

Gerald B. Hartley Jr.
State Water Right Surveyor

Subscribed and sworn to before me
this 26th day of *May*, 1977

Toni Blade
Notary Public in and for *Washoe* County, Nevada.

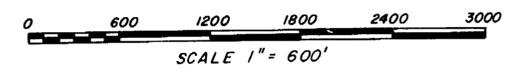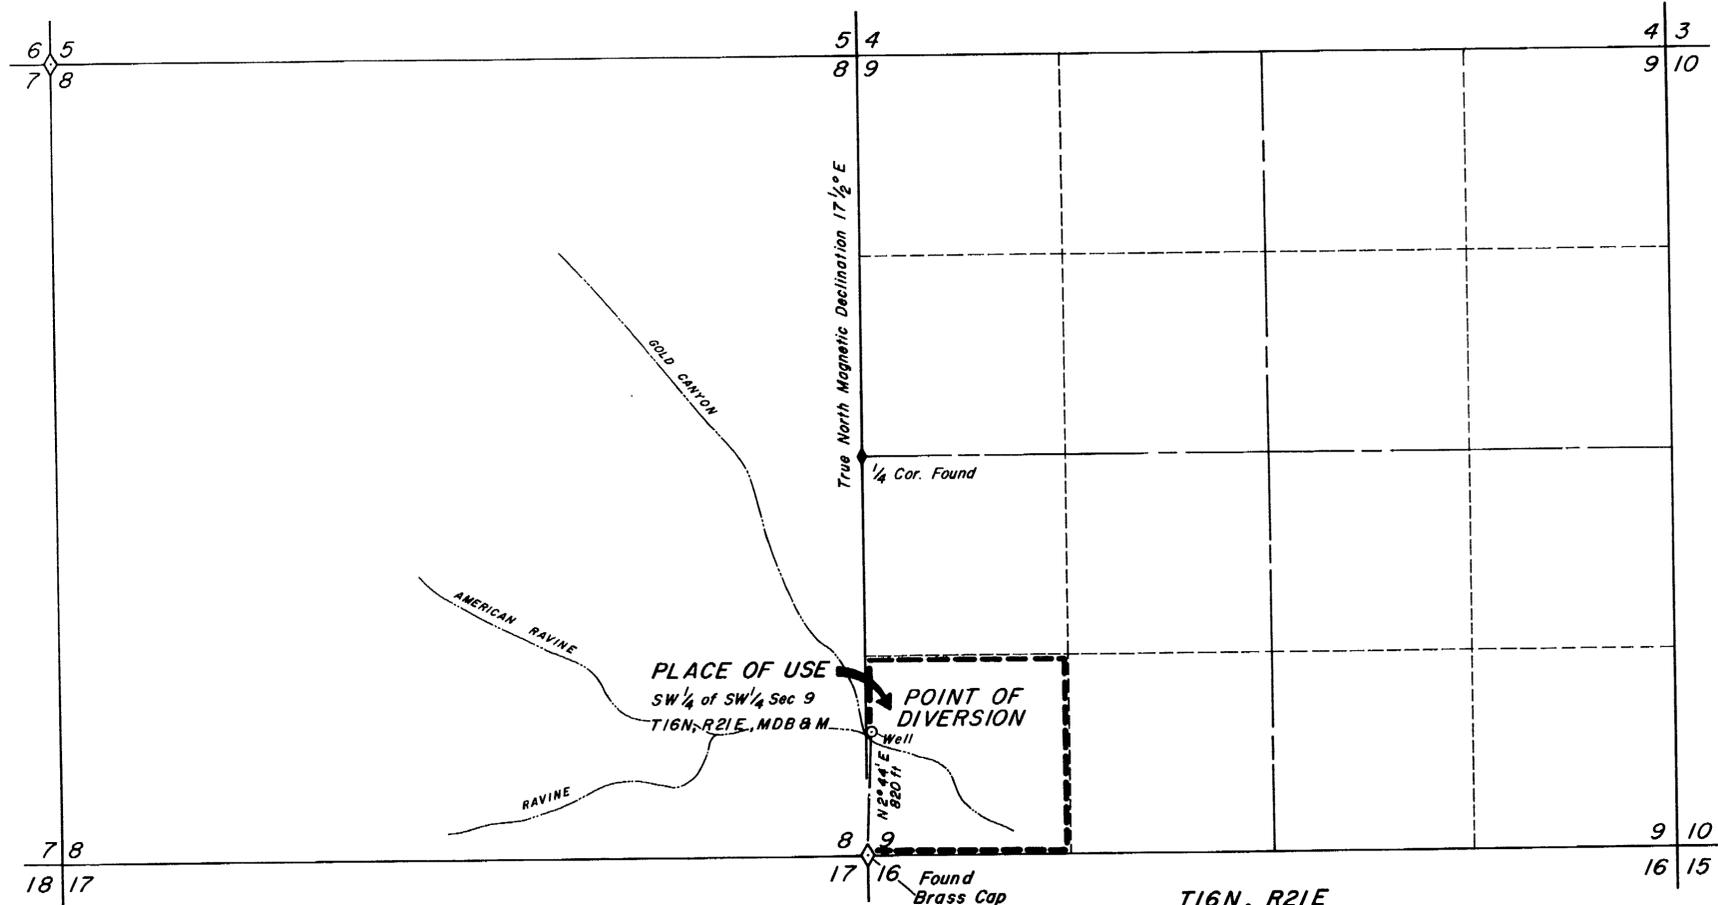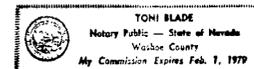

FILED
JUL 13 1977
STATE ENGINEER'S OFFICE

32,796
MAP
TO ACCOMPANY APPLICATION TO
APPROPRIATE WATER FOR
DOMESTIC, MINING and MILLING
BY
GREAT BASIN LAND and MINING CO.
FROM AN UNDERGROUND SOURCE
Gerald B. Hartley Jr. March 14, 1977
Reno, Nevada

32796