


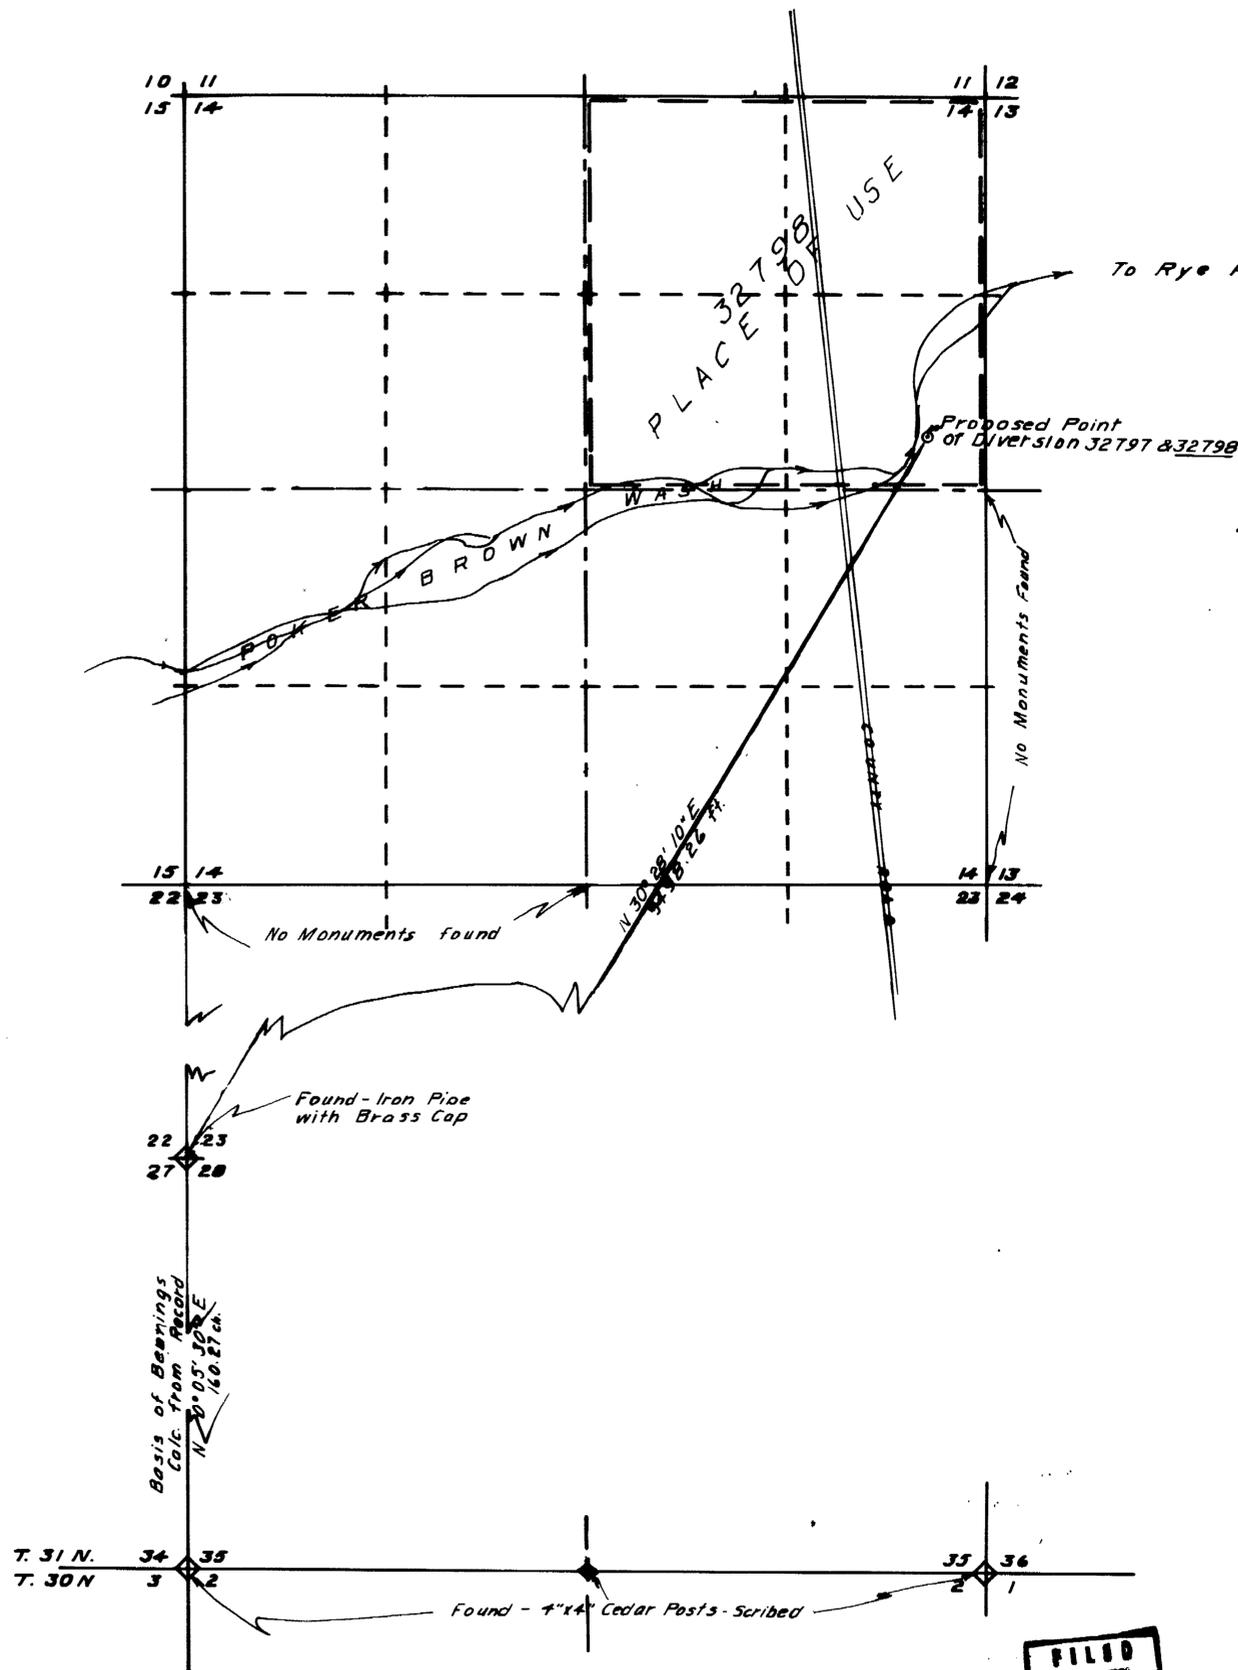


T. 31 N., R. 32 E.,
M.D.B. & M.



STATE OF NEVADA SS.
COUNTY OF HUMBOLDT

I, J.R. CALDWELL, being first duly sworn, depose and say that this map, consisting of 1 sheets numbered from 1 to 1 inclusive, has been correctly drawn to the designated scale from field notes of a survey made by me, (or under my supervision and direction), between the 11th day of JANUARY, and the 10th day of JANUARY, 1978; that it truly and correctly represents the proposed location and extent of the works used to divert water from UNDERGROUND in PERMIA County, by RAYMOND J. THAYER for IRRIGATION & DOMESTIC purposes. That the proposed point of diversion, the location and size of the diverting channel all reservoir or basins, the locations and names of all other works which will cross or connect with the proposed works, and the boundary of all lands, showing by 40 acre subdivisions the areas proposed to be irrigated, are fully and correctly designated thereon.

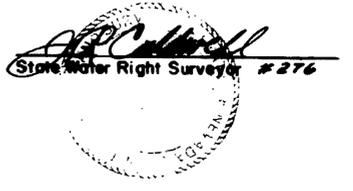

Subscribed and sworn to before me this 11th day of JANUARY, 1978

Raymond J. Thayer
Humboldt County Recorder



FILED
JUN 20 1978

MAP
To Accompany Application to Appropriate Water
BY RAYMOND J. THAYER
FOR IRRIGATION & DOMESTIC
FROM UNDERGROUND
IN PERMIA COUNTY, NEVADA

32798