


T. 14 N., R. 20 E.
M.D. B. & M.


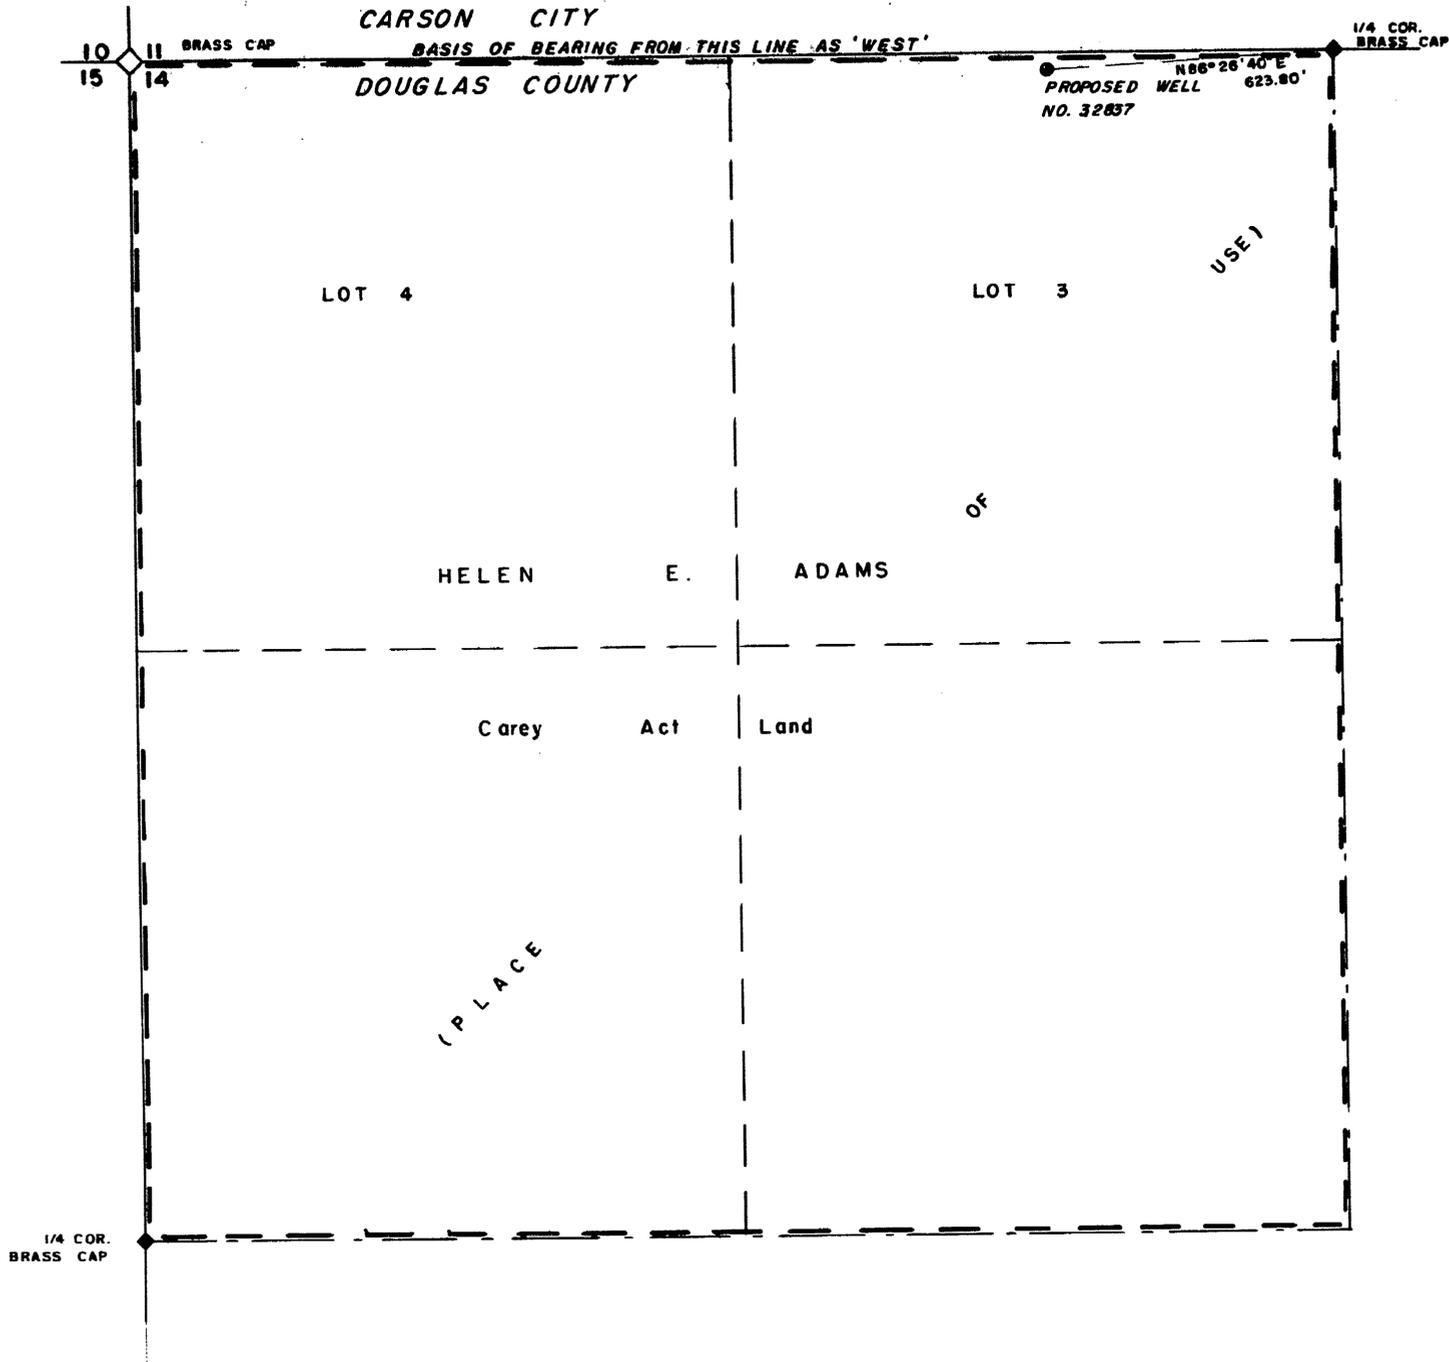


STATE of NEVADA }
 CARSON CITY } s.s.
 I, Walter G. Reid, being first duly sworn, depose and say that this map, consisting of one sheet, has been correctly drawn to the designated scale from field notes of a survey made by me on the 26th day of October, 1977; that it truly and correctly represents the proposed location and extent of the works used to divert water from an underground source in Douglas County, by Helen E. Adams for irrigation and domestic purposes. That the proposed point of diversion, the approximate location and size of the diverting channel, all reservoirs or basins, the location and names of all other works which will cross or connect with the proposed works, and the boundary of all lands, showing by 40-acre subdivisions the areas to be irrigated, are fully and correctly designated thereon.

Walter G. Reid
 State Water Right Surveyor

Subscribed and sworn to before me this 9th day of Nov, 1977.

Jean Williams

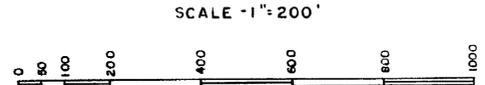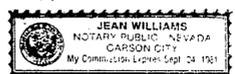

FILED
 NOV 9 1977
 STATE ENGINEER'S OFFICE

**MAP
 TO ACCOMPANY APPLICATION
 TO APPROPRIATE WATER
 FOR IRRIGATION AND DOMESTIC
 BY HELEN E. ADAMS
 FROM UNDERGROUND SOURCE**

32837